
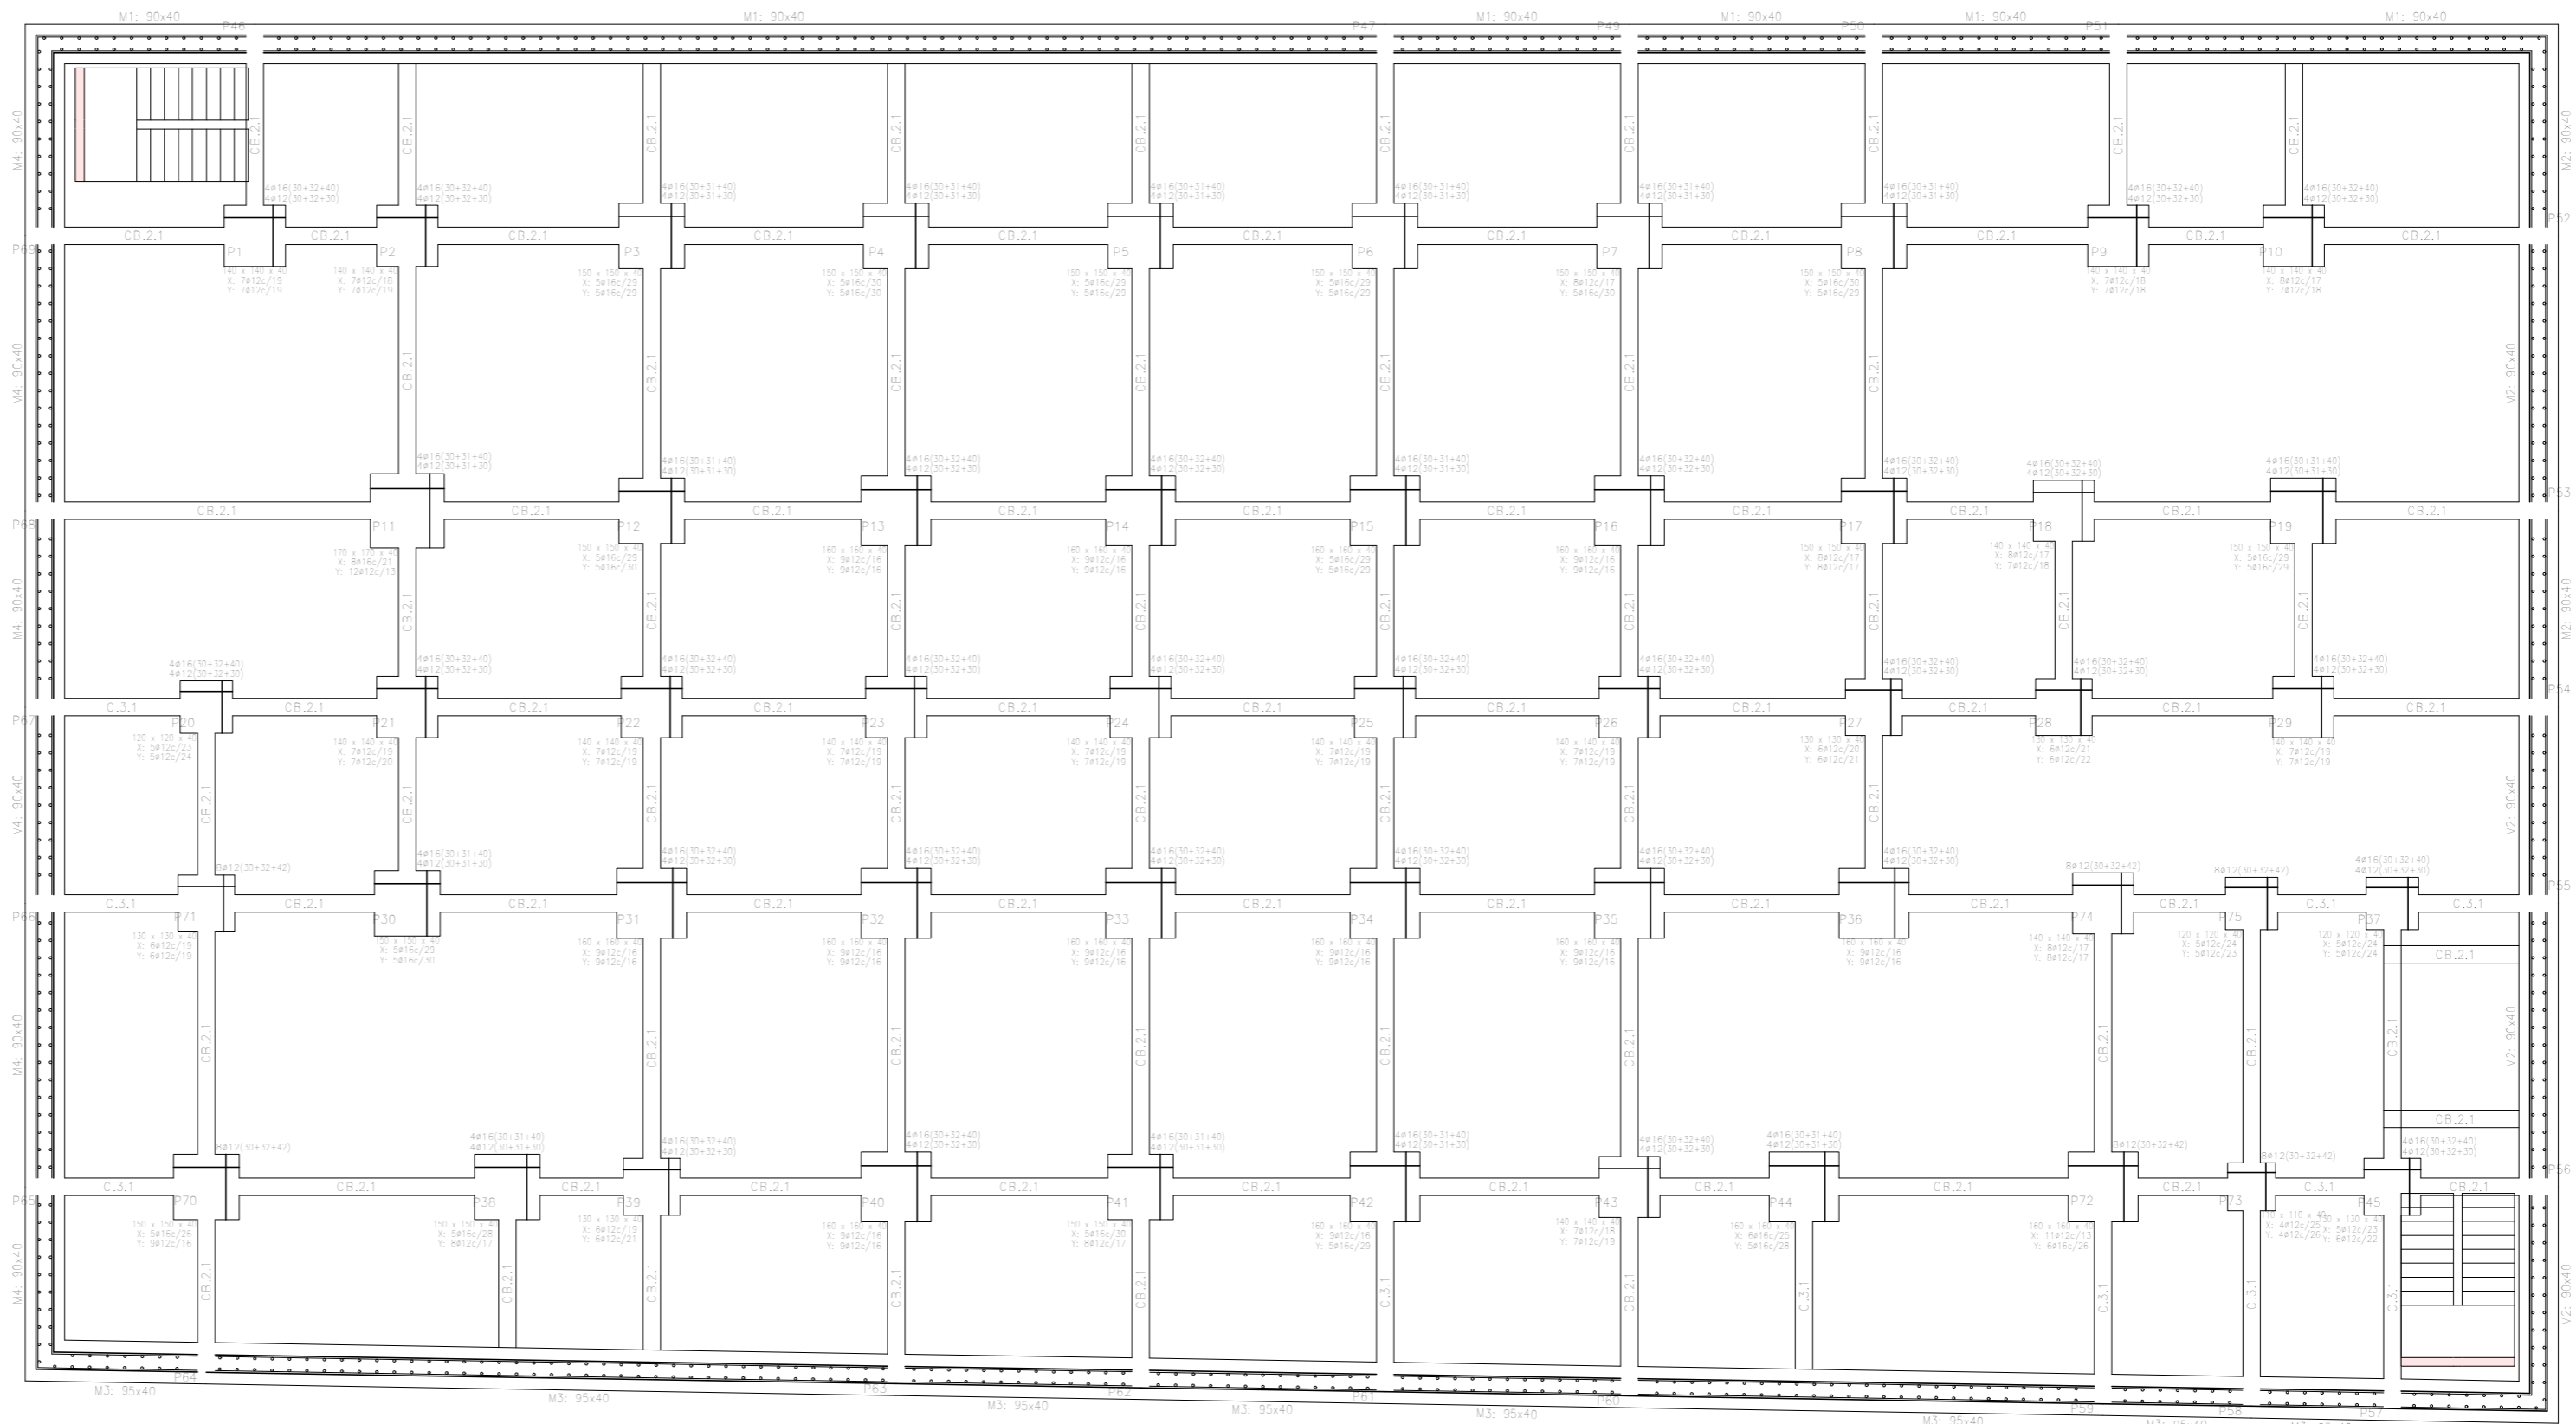



CUADRO DE ELEMENTOS DE CIMENTACIÓN				
Referencia	Dimensiones (cm)	Canto (cm)	Armadura (cm)	Armadura (cm)
P1, P2, P3, P4, P5, P6 y P7	140x140	40	8x12/18	8x12/18
P8 y P9	140x140	40	8x12/18	8x12/18
P1, P2, P3 y P4	150x150	40	8x16/20	8x16/20
P5	150x150	40	8x16/20	8x16/20
P6	150x150	40	8x12/17	8x16/20
P8	140x140	40	8x12/18	8x12/18
P9 y P10	140x140	40	8x12/17	8x12/18
P1	150x150	40	8x16/20	8x16/20
P2 y P3	150x150	40	8x16/20	8x16/20
P13, P14, P16, P31, P32, P33, P34, P35, P36 y P40	160x160	40	8x12/18	8x12/18
P15	160x160	40	8x16/20	8x16/20
P17	150x150	40	8x12/17	8x12/17
P20	150x150	40	8x12/17	8x12/24
P21	140x140	40	8x12/18	8x12/20
P22	150x150	40	8x12/20	8x12/21
P28	150x150	40	8x12/21	8x12/22
P37	120x120	40	8x12/24	8x12/24
P38	150x150	40	8x16/20	8x12/17
P39	120x120	40	8x12/19	8x12/21
P41	160x160	40	8x16/20	8x12/23
P42	160x160	40	8x12/18	8x16/20
P44	160x160	40	8x16/20	8x16/20
P45	150x150	40	8x12/22	8x12/22
P70	150x150	40	8x16/20	8x12/18
P71	150x150	40	8x12/19	8x12/19
P72	160x160	40	12x12/13	8x16/20
P73	160x160	40	8x12/20	8x12/20
P74	140x140	40	8x12/17	8x12/17
P75	120x120	40	8x12/24	8x12/23

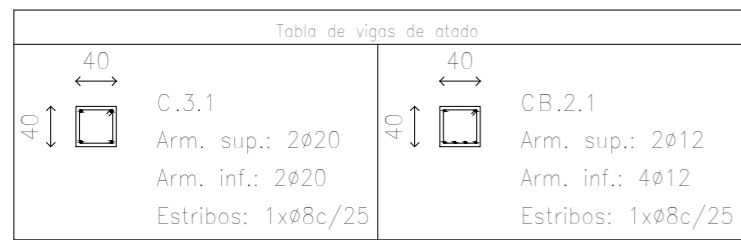

	DATA	IZENA	(SINADURA)	BILBOKO INGENIARIATZESKOLA  ESCUELA DE INGENIERÍA DE BILBAO
Irudikatuta	2018/05/10	Aito Peralta Murciano		
Egiaztatuta	2018/05/10	Iker Garitaonandia Areitio		
ESKALA 1:150	Etxebarriko Kukullaga Auzoan Aparkaleku Baten Eraikuntza (Bizkaia)			GRADUA Ingeniaritza Zibila
	Zapaten Banaketa			PLANO ZK. 35