




+18.5m

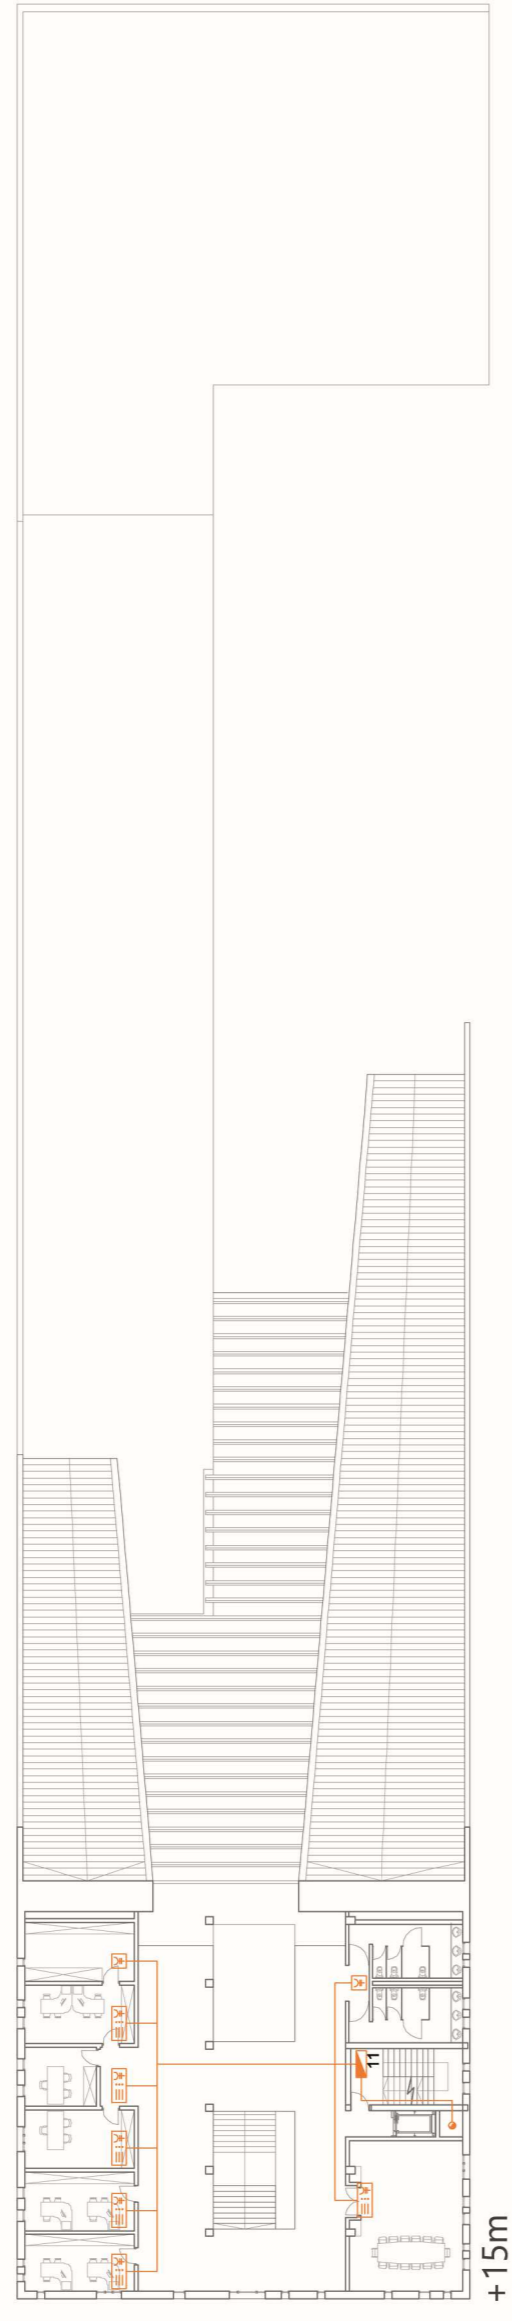


+15m

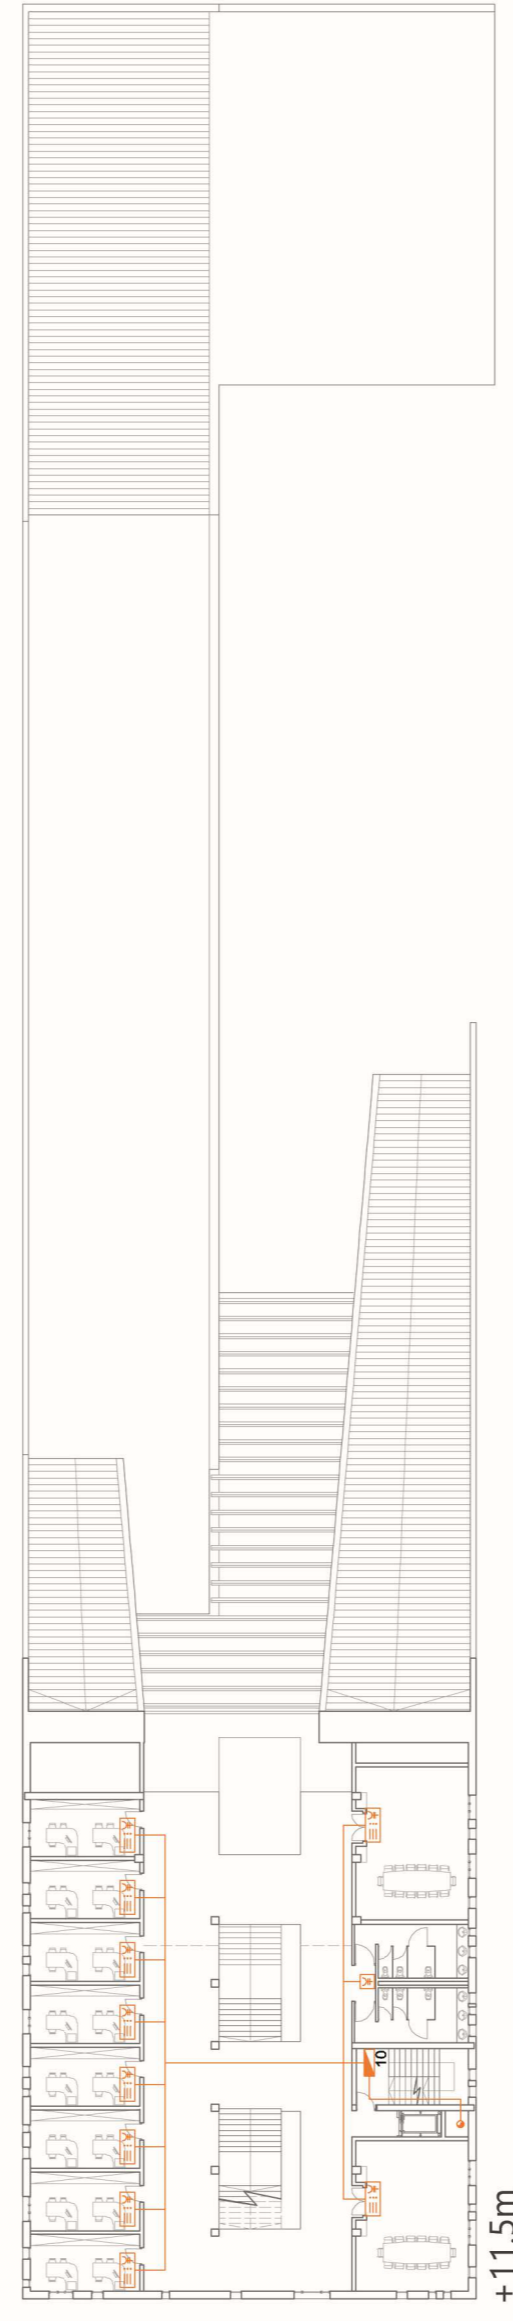


+11.5m

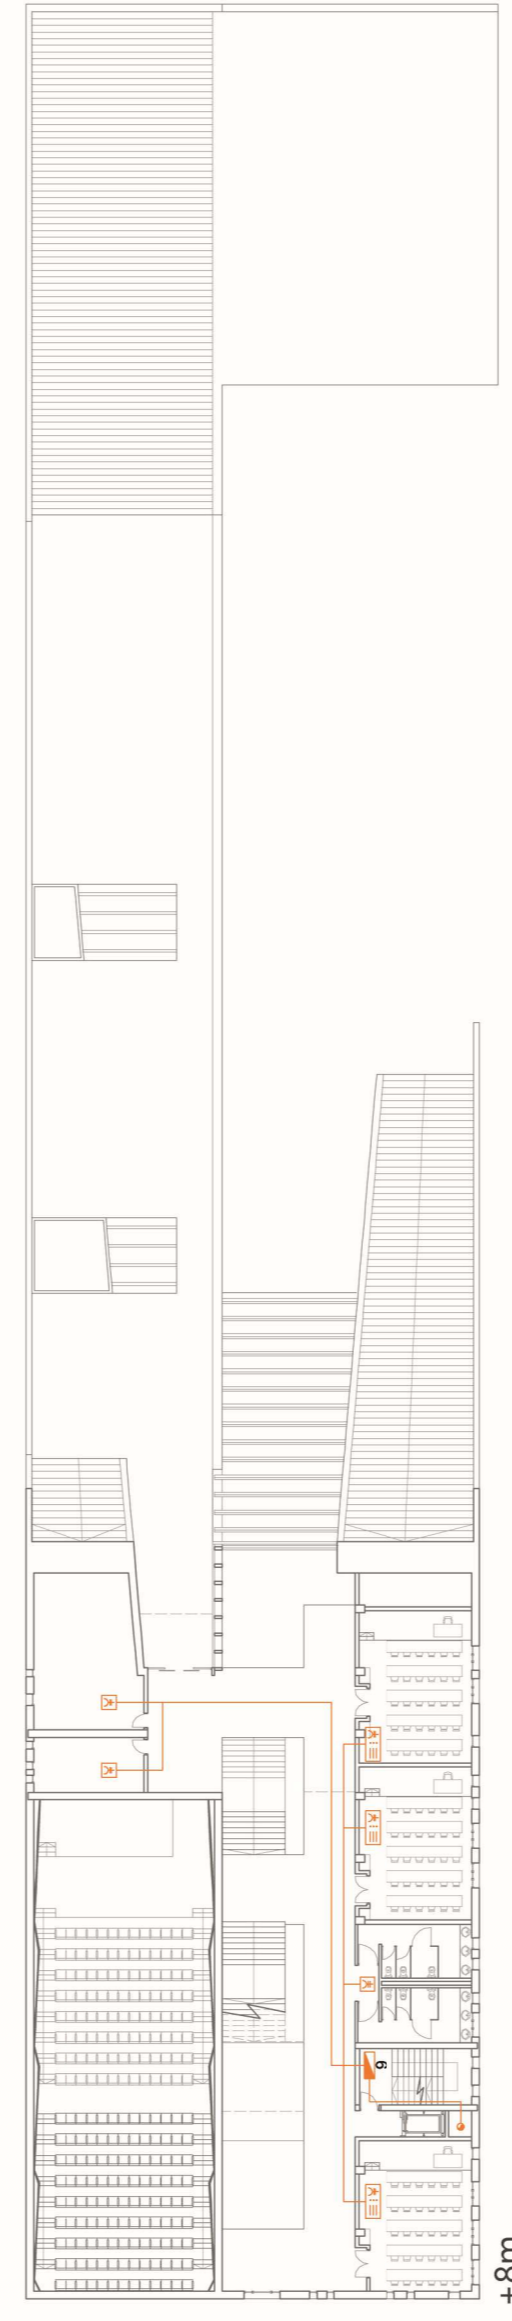

+8m

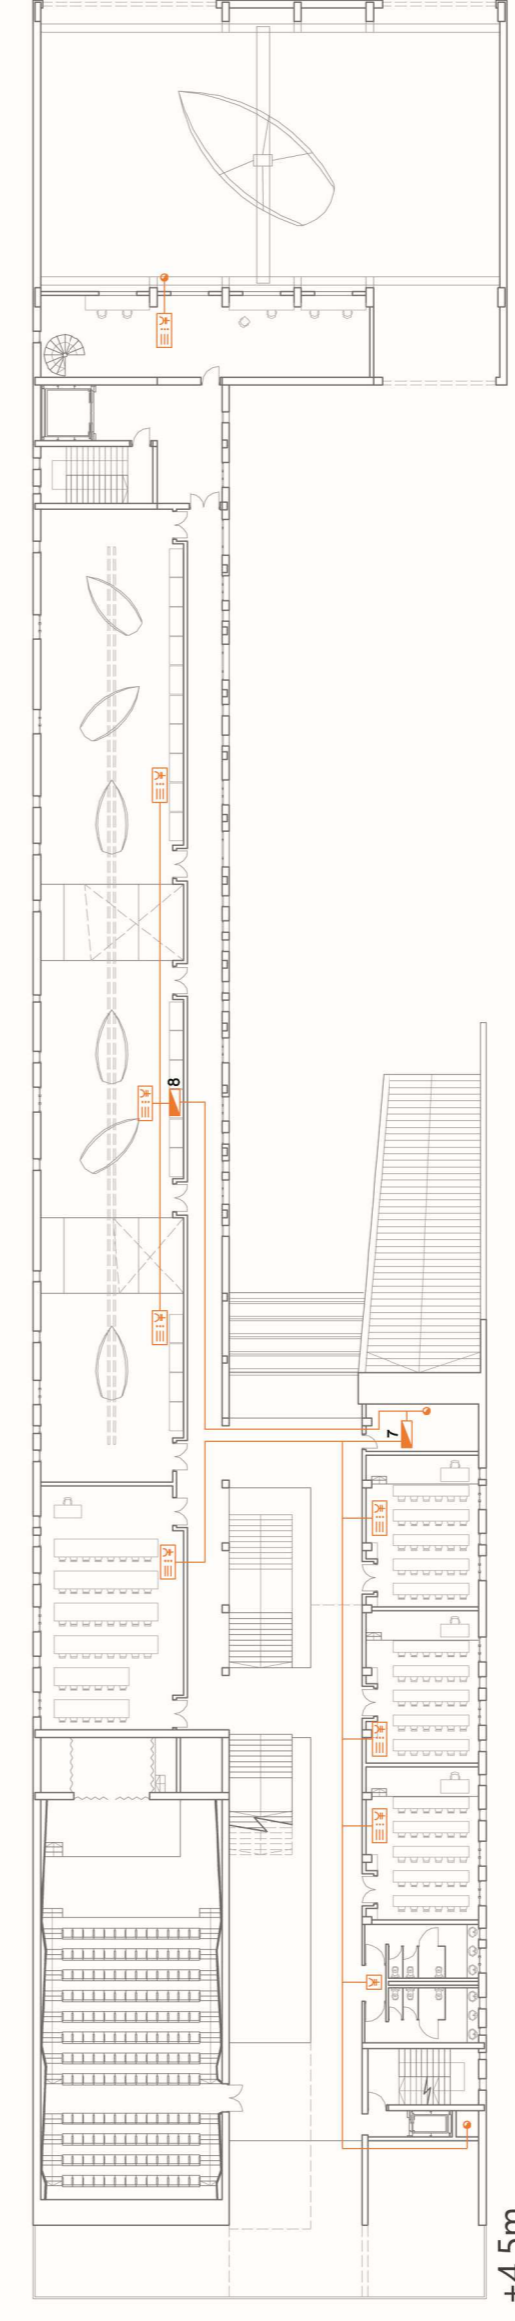

+4.5m

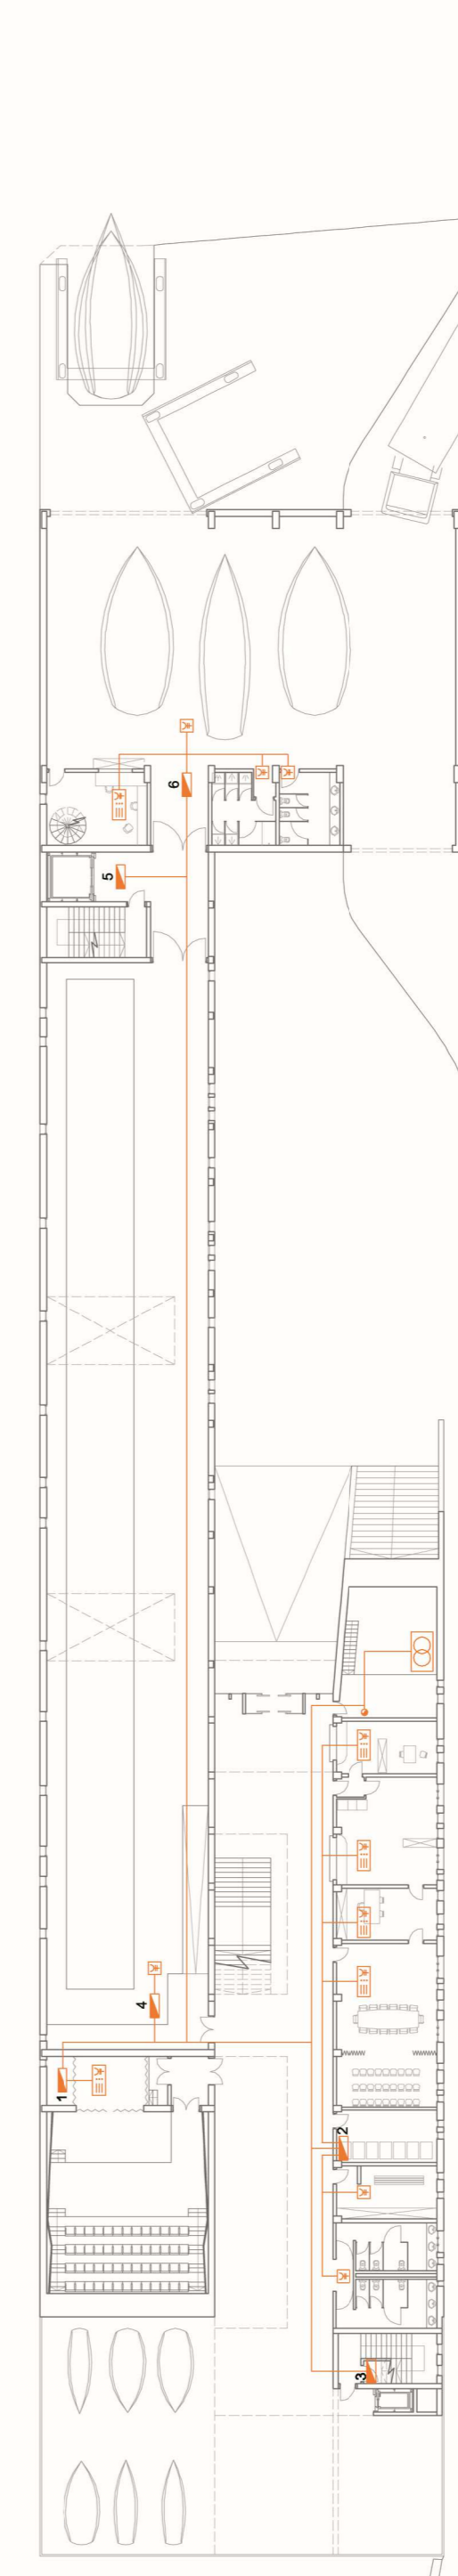


+0m


- 1 ZIRK. - Auditorioa
- 2 ZIRK. - Bete solairua
- 3 ZIRK. - Igogailua
- 4 ZIRK. - Bete solairua - olatu andela
- 5 ZIRK. - Igogailua
- 6 ZIRK. - Argi-puntualak
- 7 ZIRK. - Argi-fluoreszentak
- 8 ZIRK. - 1 Solairua
- 9 ZIRK. - 2 Solairua
- 10 ZIRK. - 3 Solairua
- 11 ZIRK. - 4 Solairua
- 12 ZIRK. - 5 Solairua
- 13 ZIRK. - Instalazio solairua

- Transformazio zentroa
- Banketa koadroa
- Energia-puntuak (entzufo)
- Energia/Telefono/Internet puntuak


ELEKTRIZITATE INSTALAZIOA e\_1\_400

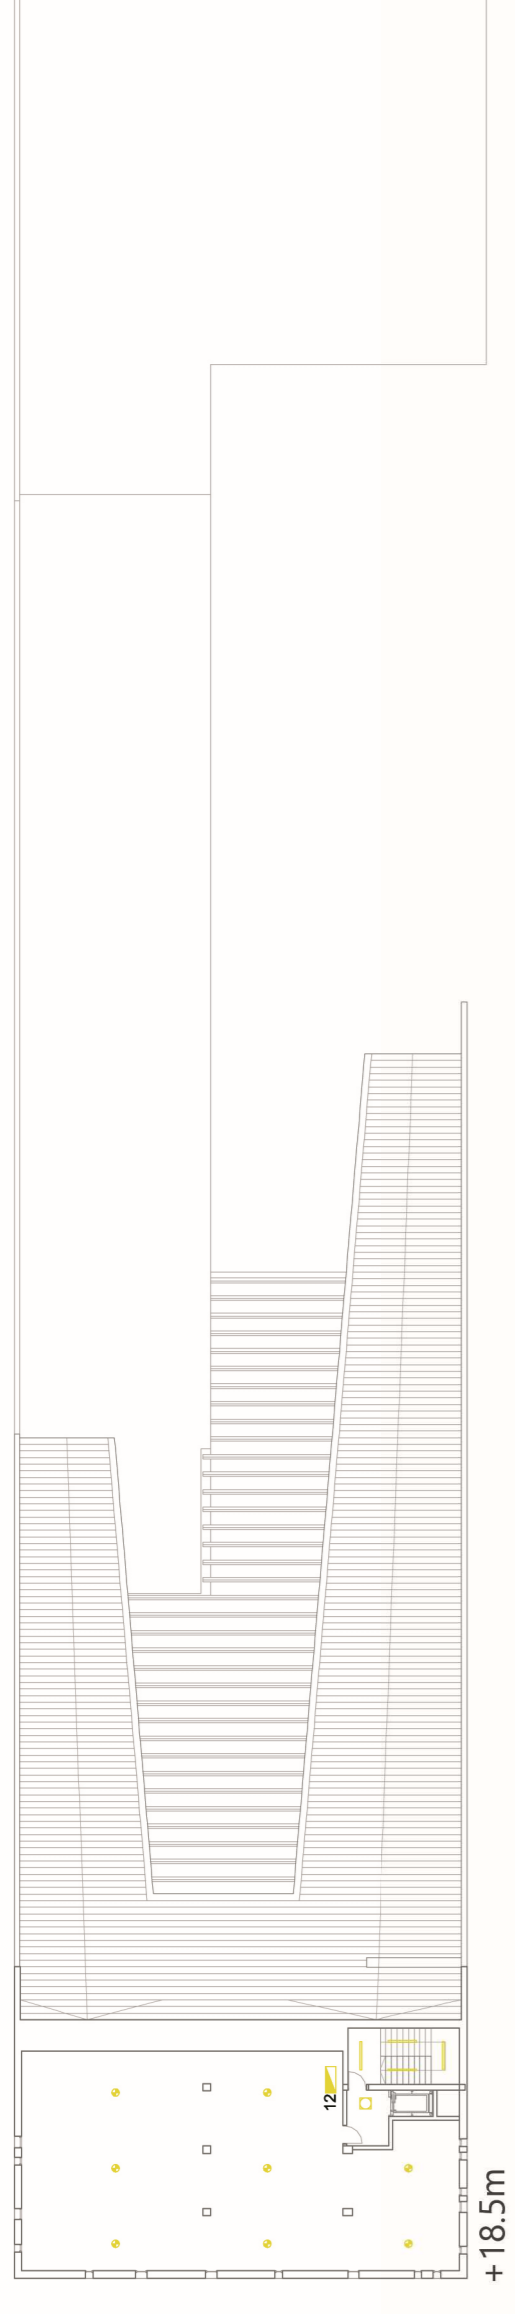


+18.5m

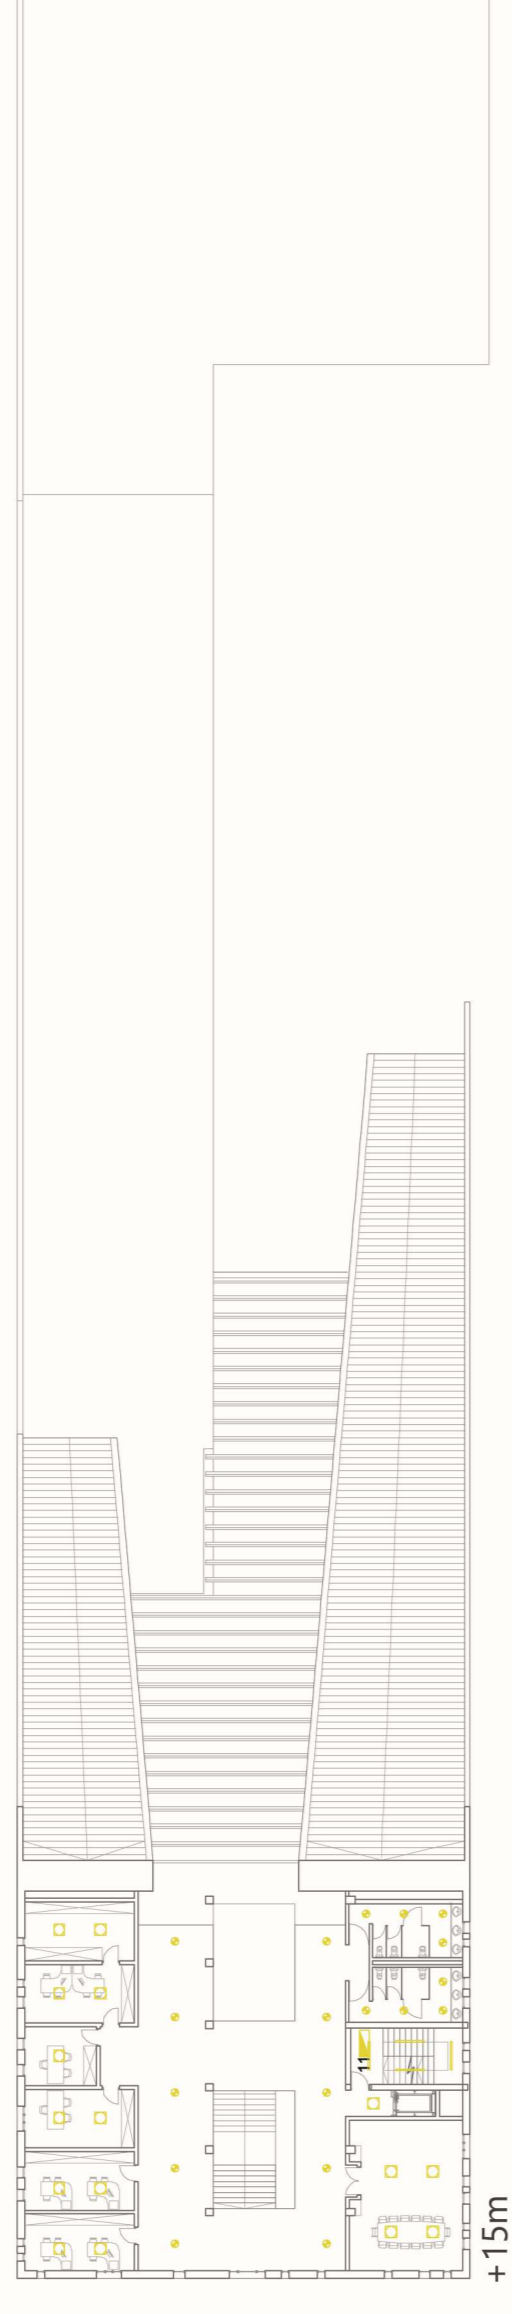


+15m

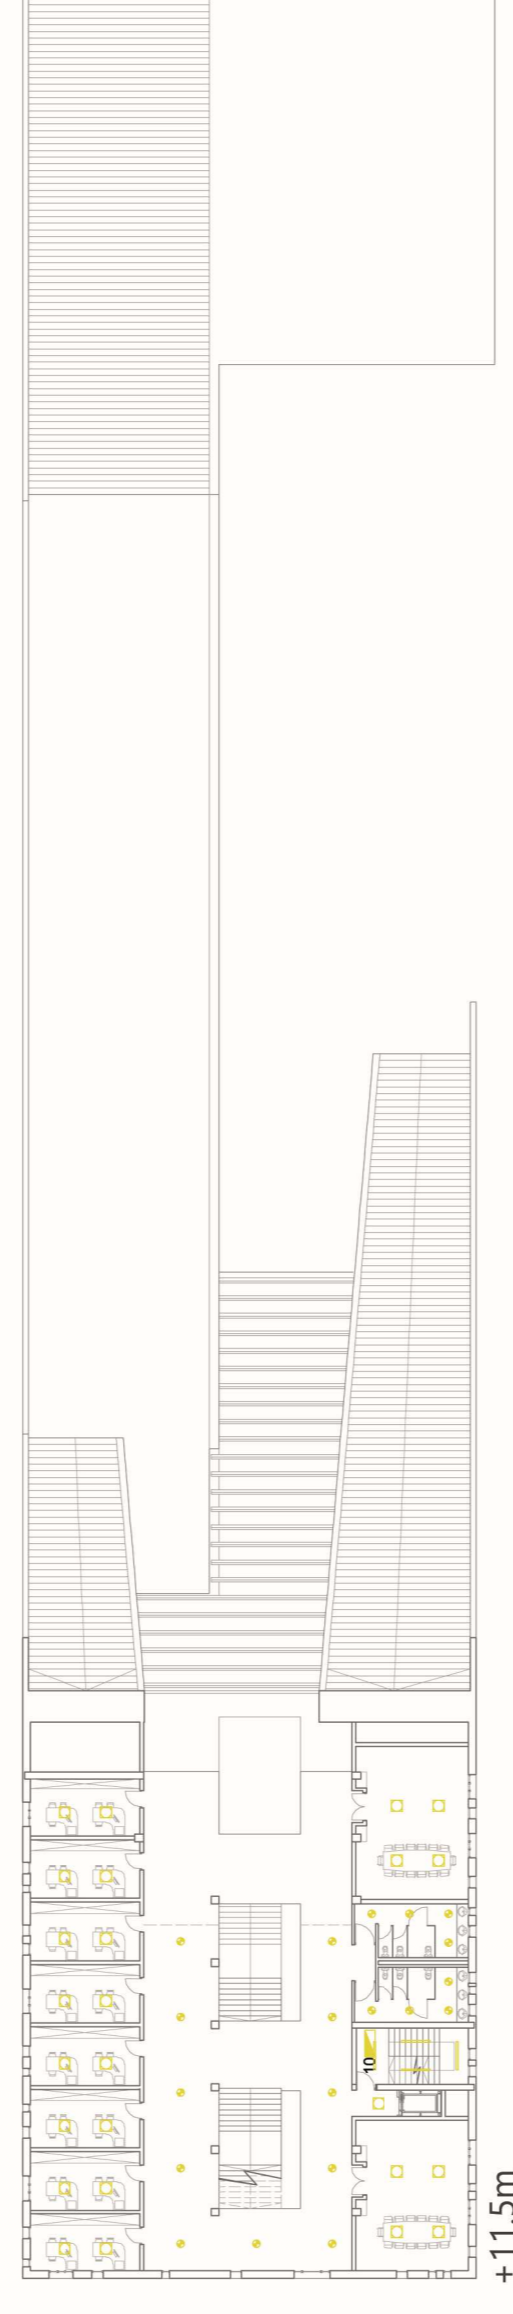


+11.5m

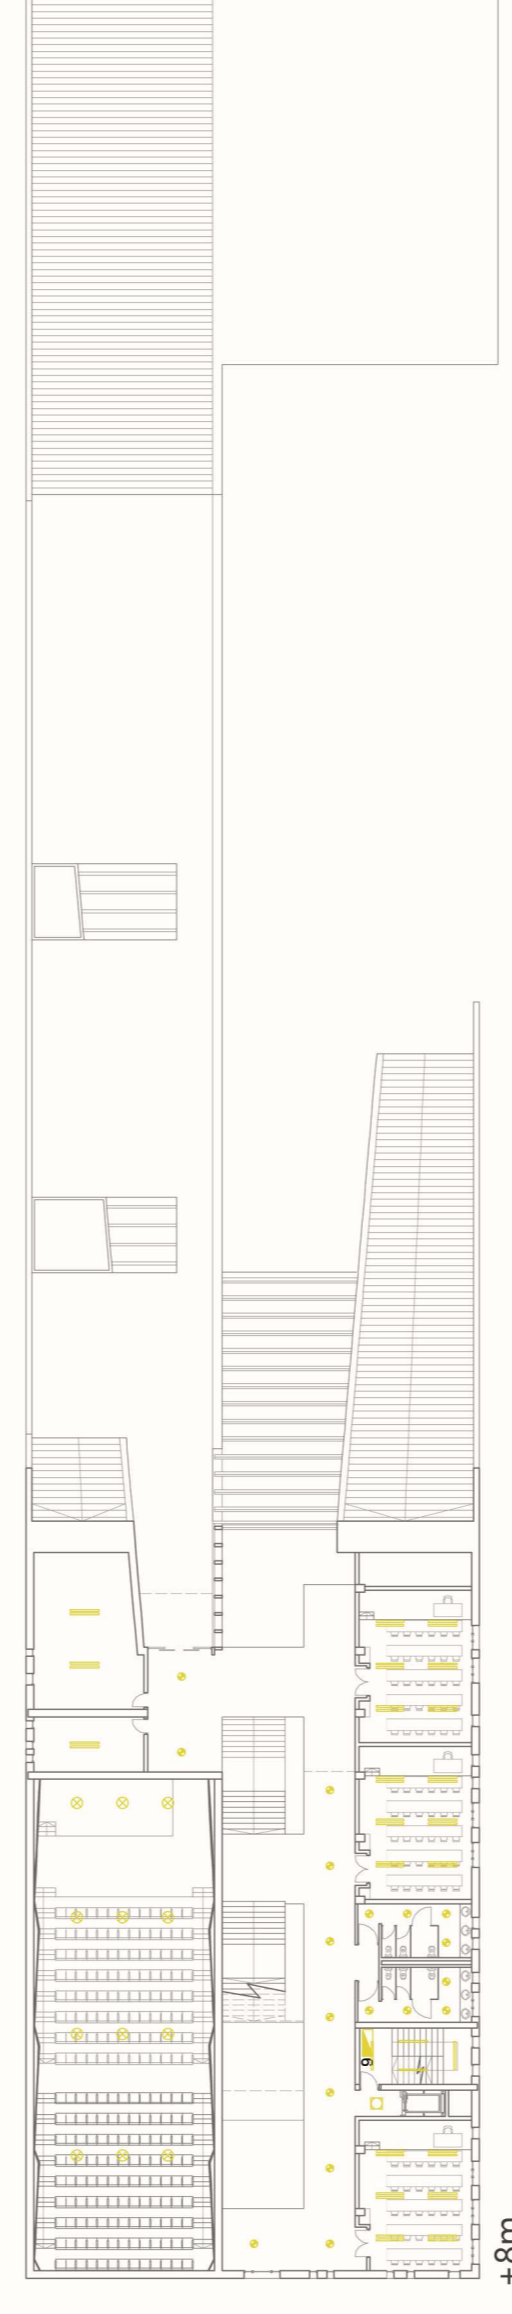

+8m

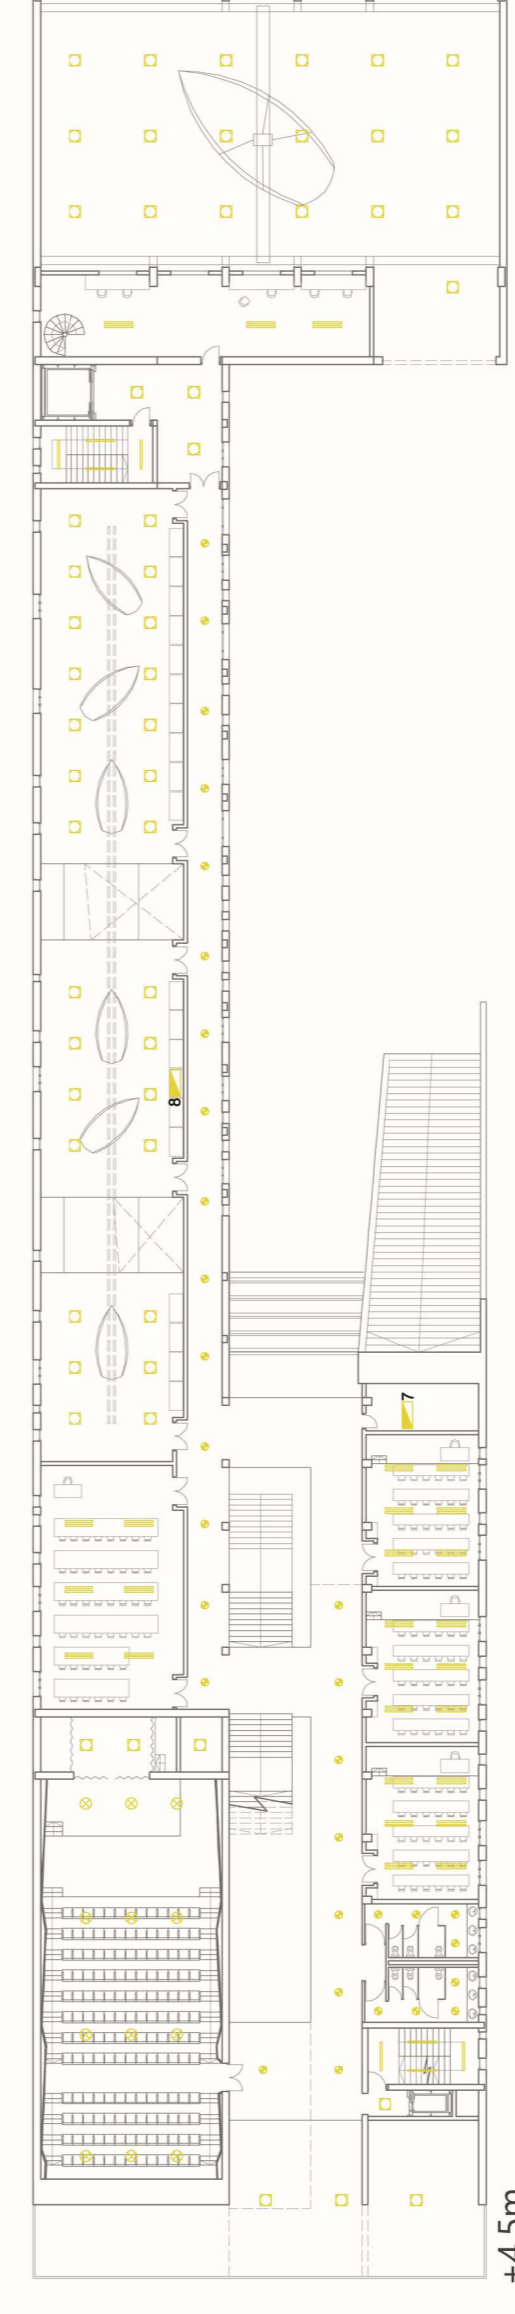

+4.5m

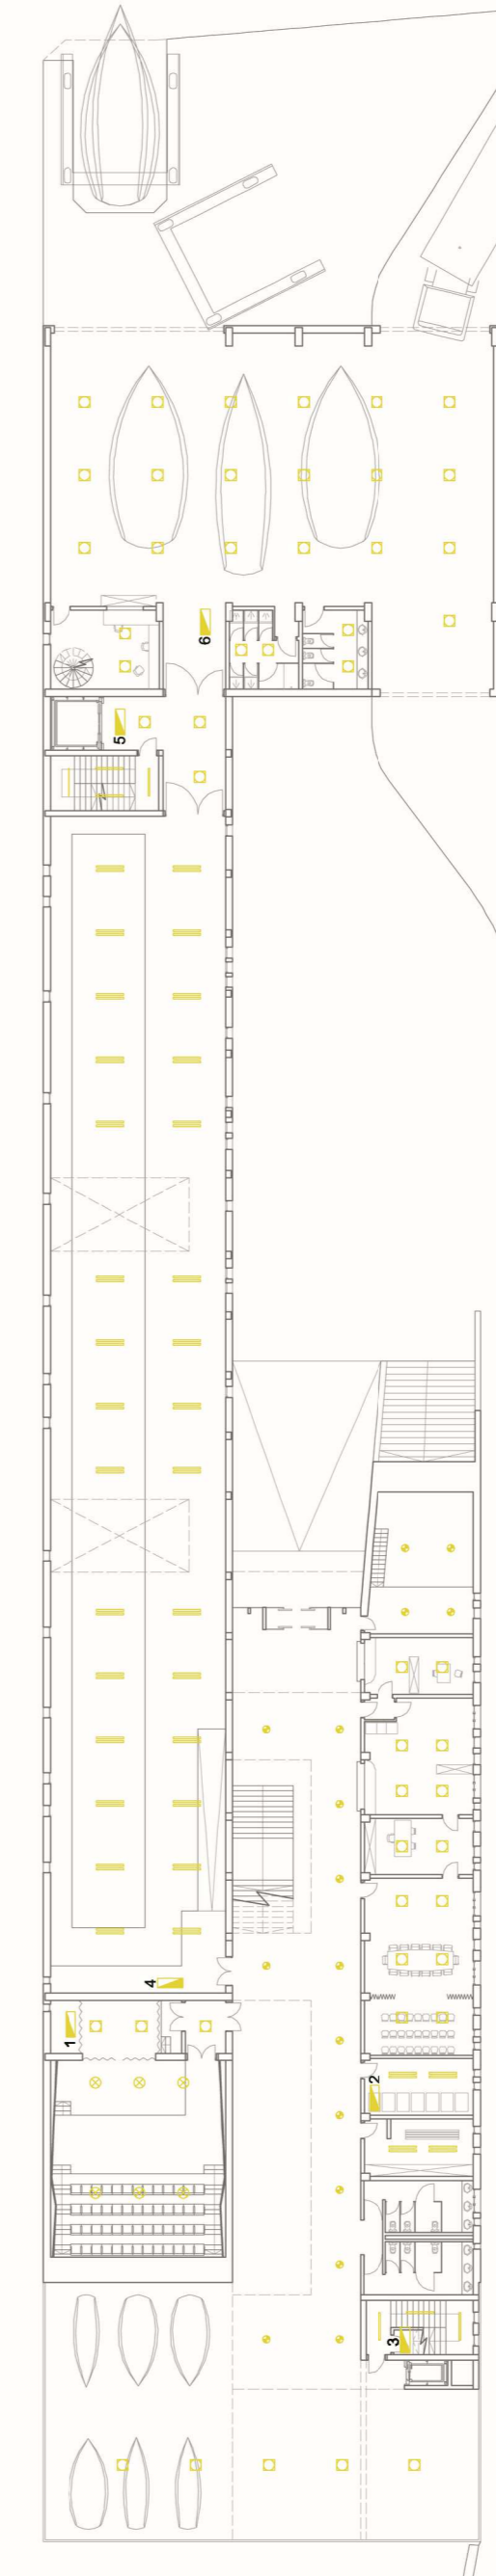

+0m

- 1 ZIRK. - Auditorioa
- 2 ZIRK. - Bete solairua
- 3 ZIRK. - Igogailua
- 4 ZIRK. - Bete solairua - olatu andela
- 5 ZIRK. - Igogailua
- 6 ZIRK. - Argi-puntualak
- 7 ZIRK. - Argi-fluoreszentak
- 8 ZIRK. - 1 Solairua
- 9 ZIRK. - 2 Solairua
- 10 ZIRK. - 3 Solairua
- 11 ZIRK. - 4 Solairua
- 12 ZIRK. - 5 Solairua
- 13 ZIRK. - Instalazio solairua

- Argi-puntualak
- Argi-fluoreszentak
- Argi-zuzendua (auditorioa)
- Argi-puntu eskjegiak

ARGIZTAPEN INSTALAZIOA e\_1\_400