


CML\_Habitaciones P1

Puerta	Nombre	Área	Perímetro
A	00 - Pasillo entrada	5.06 m <sup>2</sup>	10.54
A	01 - Sala-Comedor-Cocina	26.44 m <sup>2</sup>	24.15
A	02 - Habitación 1	10.55 m <sup>2</sup>	13.70
A	03 - Habitación 2	10.91 m <sup>2</sup>	13.90
A	04 - Baño 1	2.80 m <sup>2</sup>	6.71
A	05 - Baño 2	3.57 m <sup>2</sup>	8.91

CML\_Habitaciones P1

Puerta	Nombre	Área	Perímetro
A	Terraza	86.70 m <sup>2</sup>	80.47
B	00 - Pasillo entrada	5.06 m <sup>2</sup>	10.54
B	03 - Habitación 2	10.91 m <sup>2</sup>	13.90
B	02 - Habitación 1	10.55 m <sup>2</sup>	13.70
B	01 - Sala-Comedor-Cocina	26.34 m <sup>2</sup>	24.10
B	04 - Baño 1	3.57 m <sup>2</sup>	8.91
B	05 - Baño 2	2.80 m <sup>2</sup>	6.71
B	Terraza	89.39 m <sup>2</sup>	80.99
ARQ +3 P1: 14		294.66 m <sup>2</sup>	317.23
Total general: 14		294.66 m <sup>2</sup>	317.23

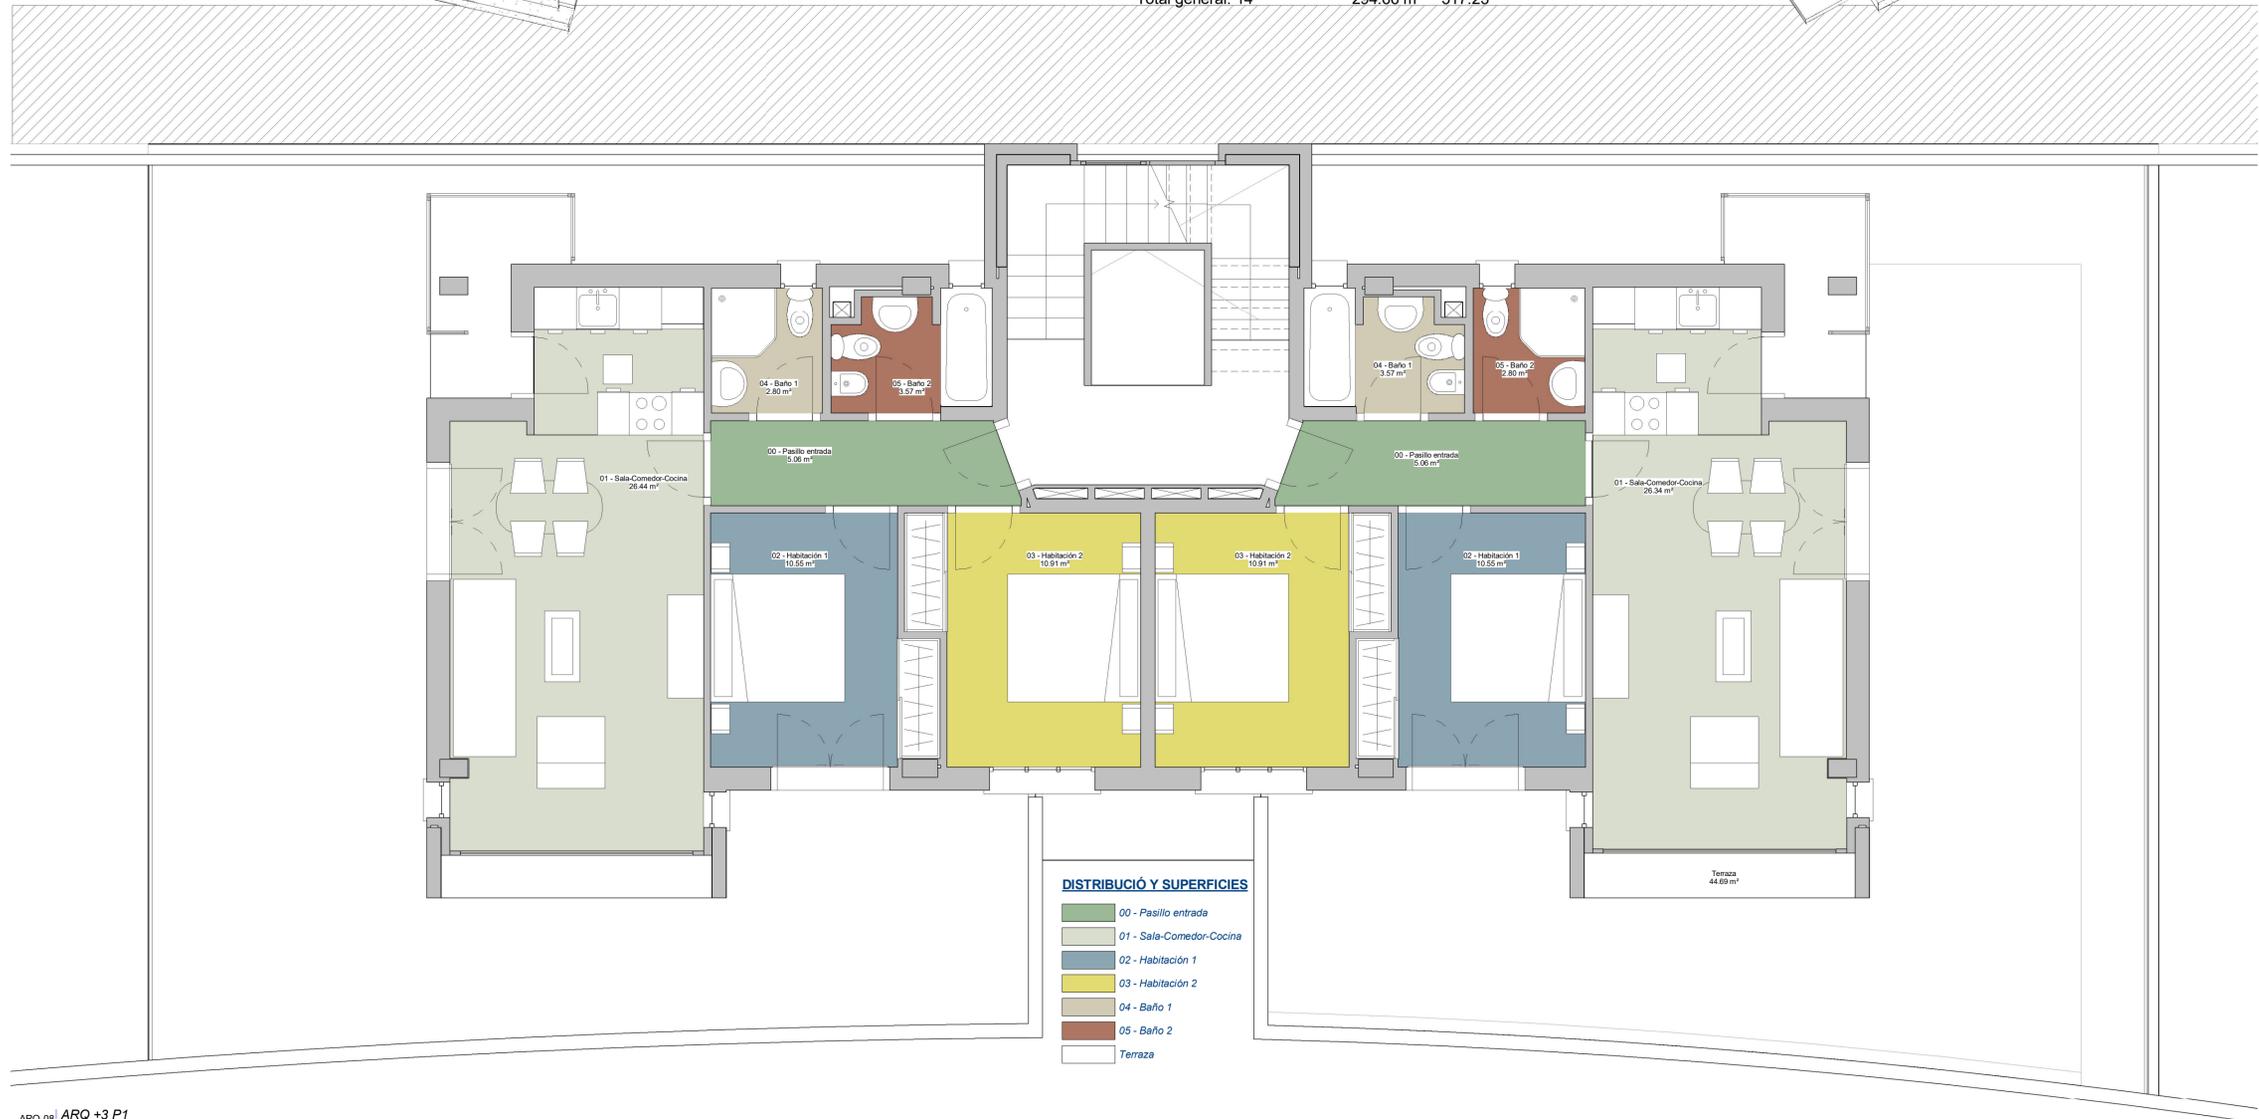

ARQ-08 ARQ +3 P1  
1 : 50

**TRABAJO FINAL DE GRADO**  
**6 viviendas en Lezo**

C/ Añamendi kalea, Lezo. CP:20100



Alumno: **CRISTIAN ANDRES MUIVA LOZANO**

Escala A1\_1 : 50

A:3\_1:100

Profesor: **JUAN PEDRO OTADUY ZUBIZARRETA**

PROYECTO DE EJECUCIÓN

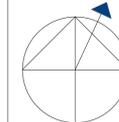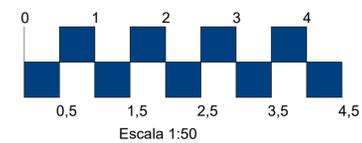

P1 DISTRIBUCIÓN

ARQ-08