


ARQ-05 | 3D\_P3 Acotado

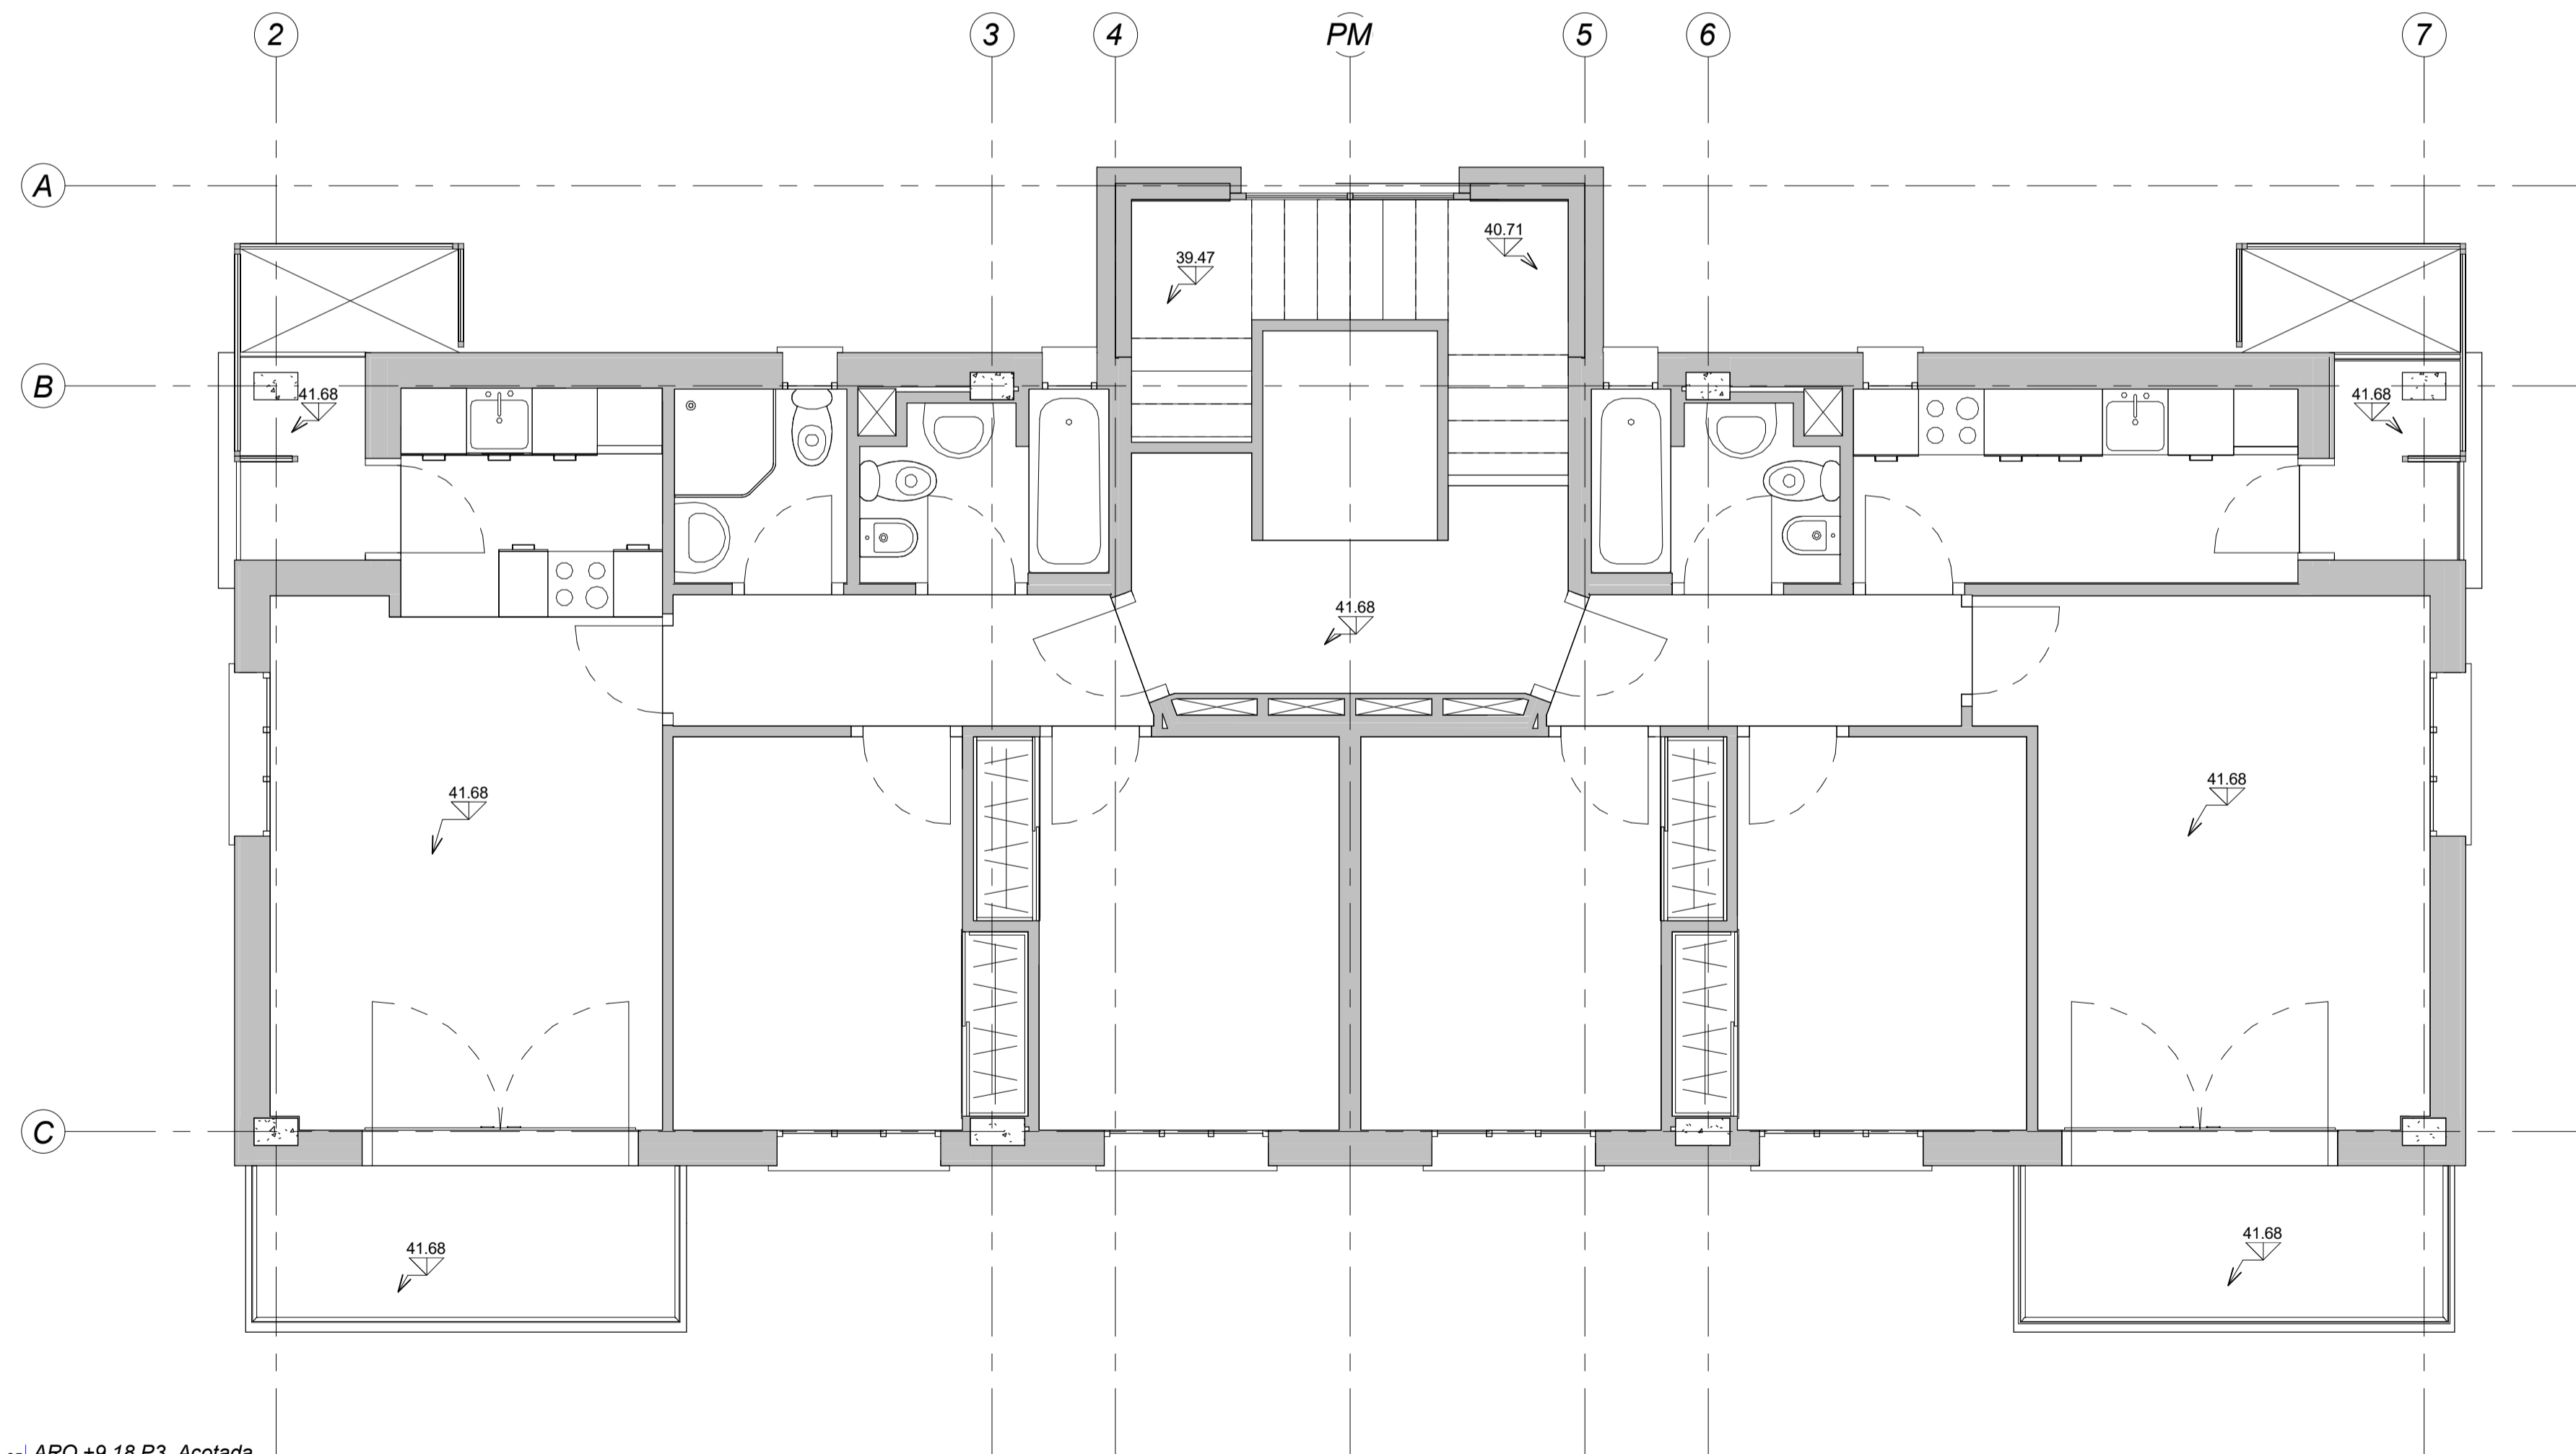

ARQ-05 | ARQ +9.18 P3 Acotada  
1:50

