



azalera totala 5400 m<sup>2</sup> inberbentzio eremua 3200 m<sup>2</sup>


via guelfa


via panicle


via taddea


via sant'orsola


garaje sant'orsola pribatua



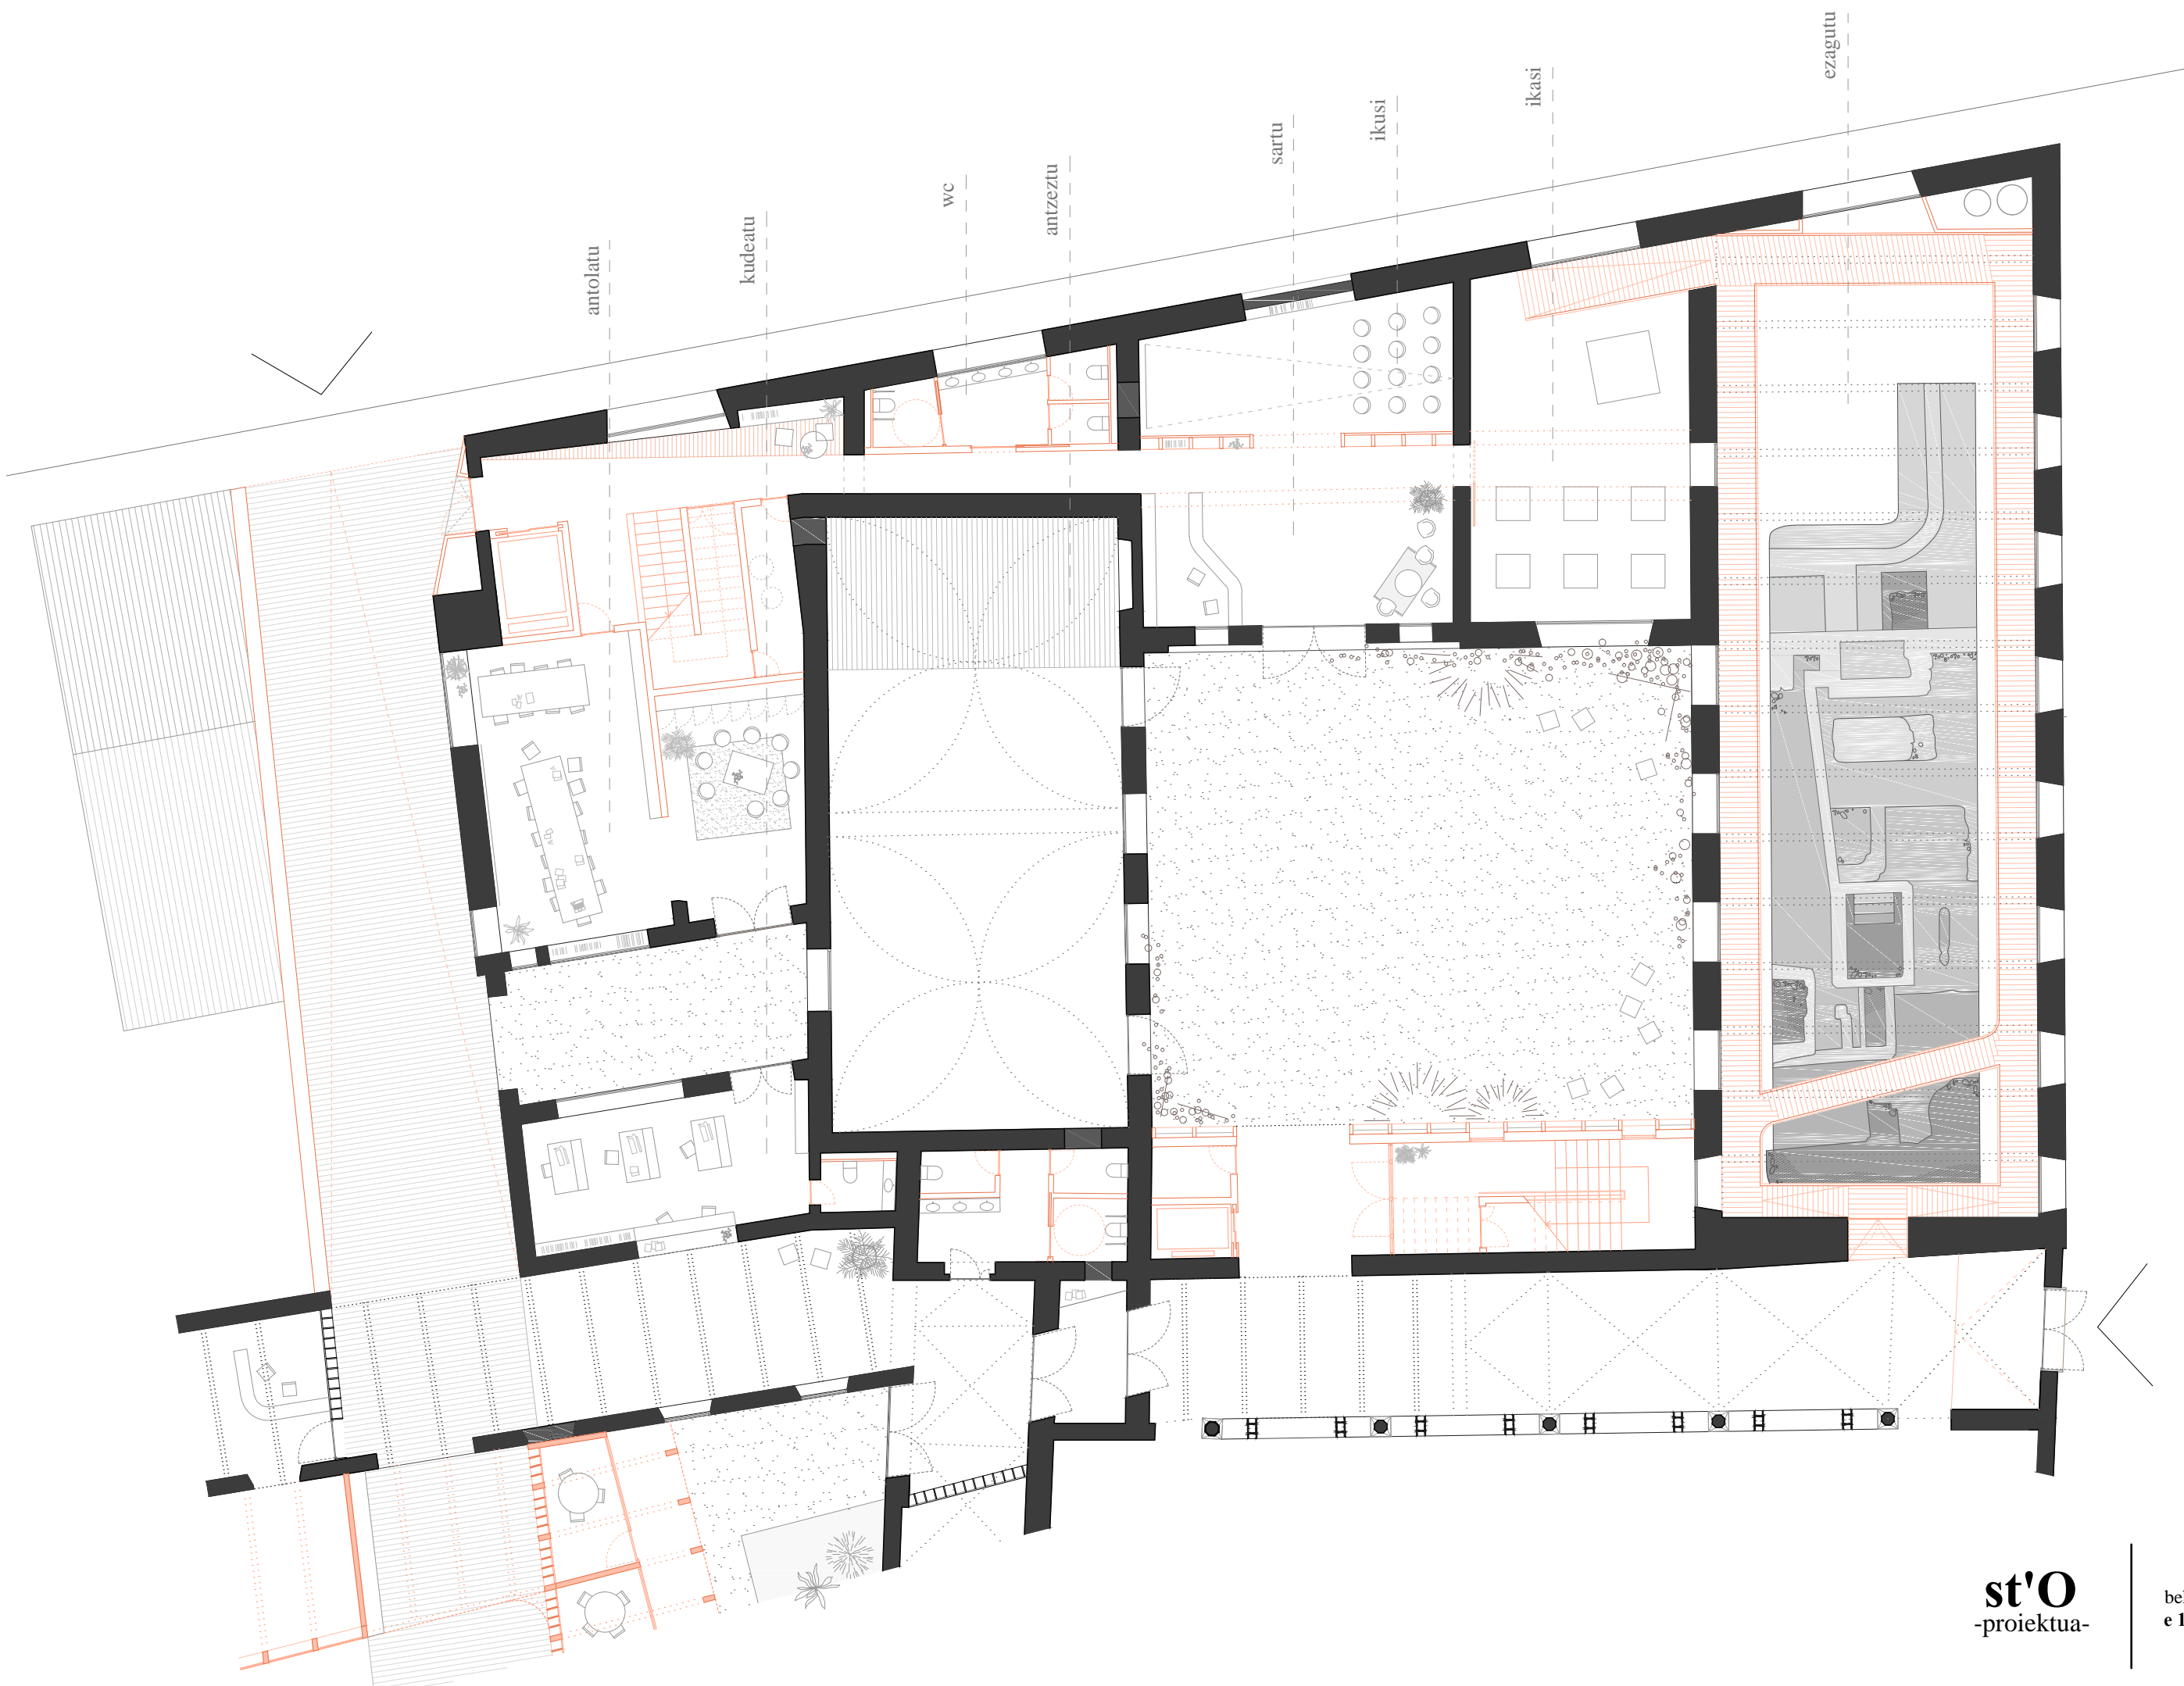


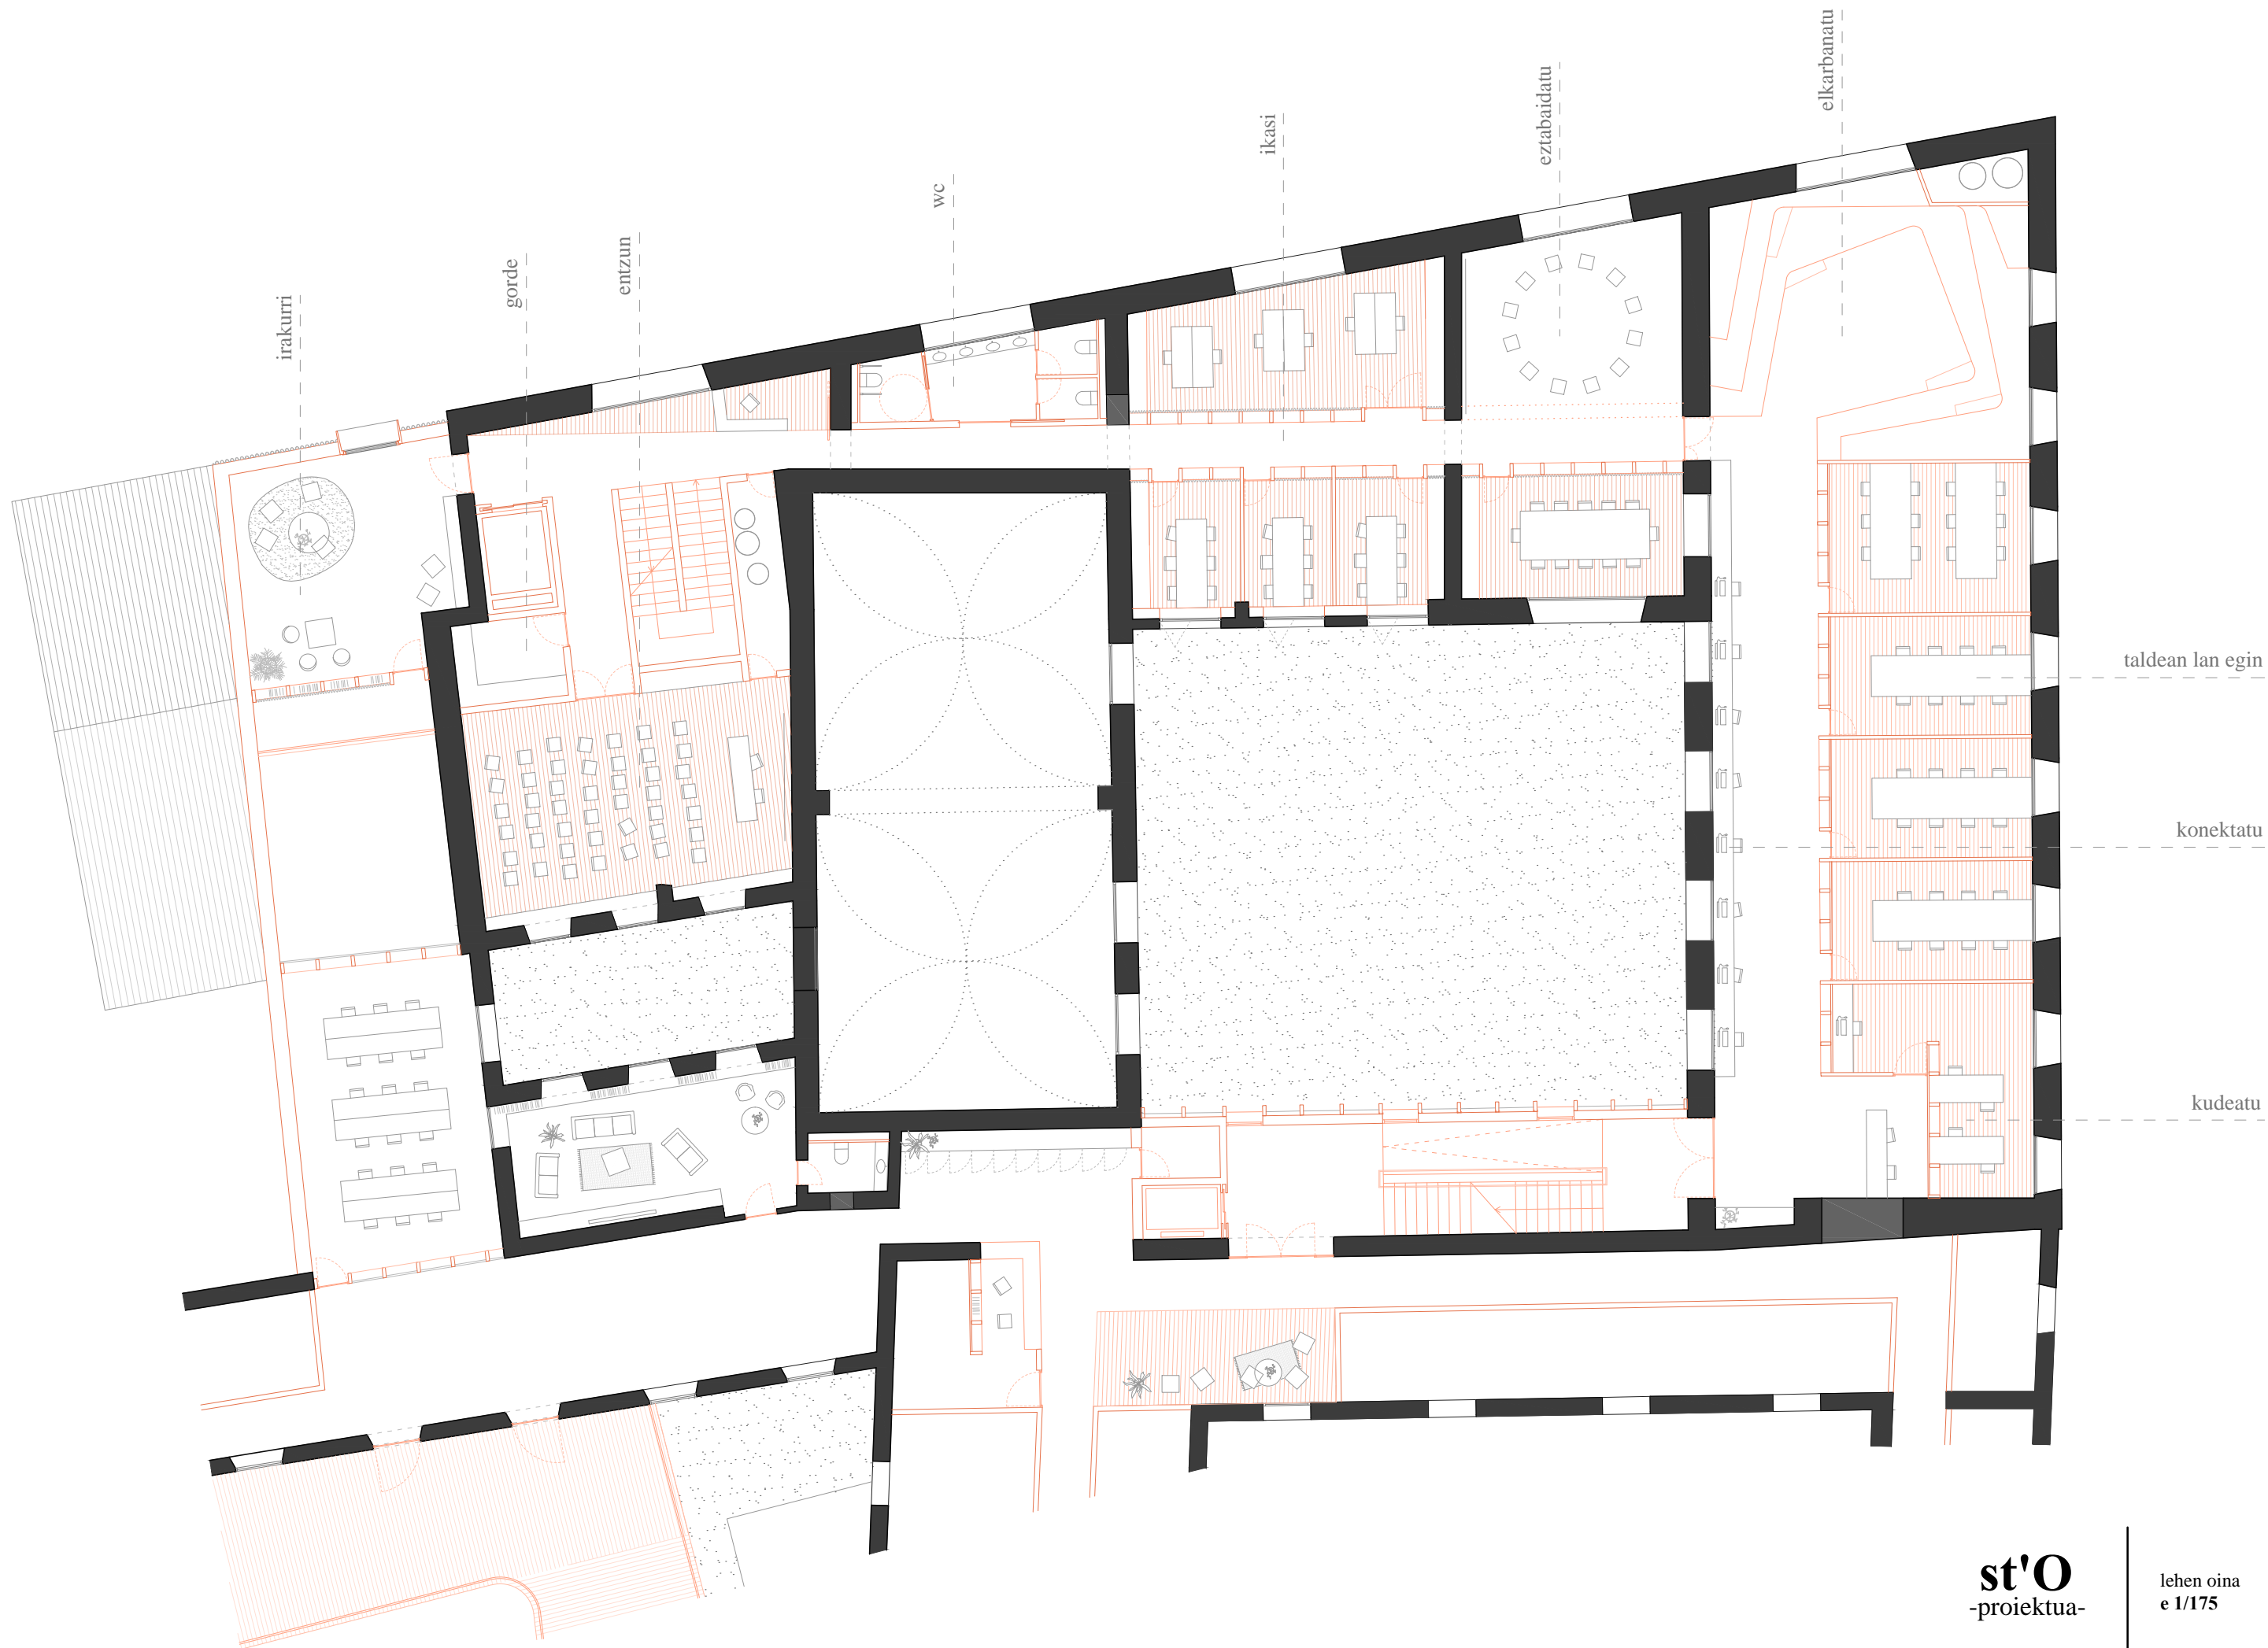

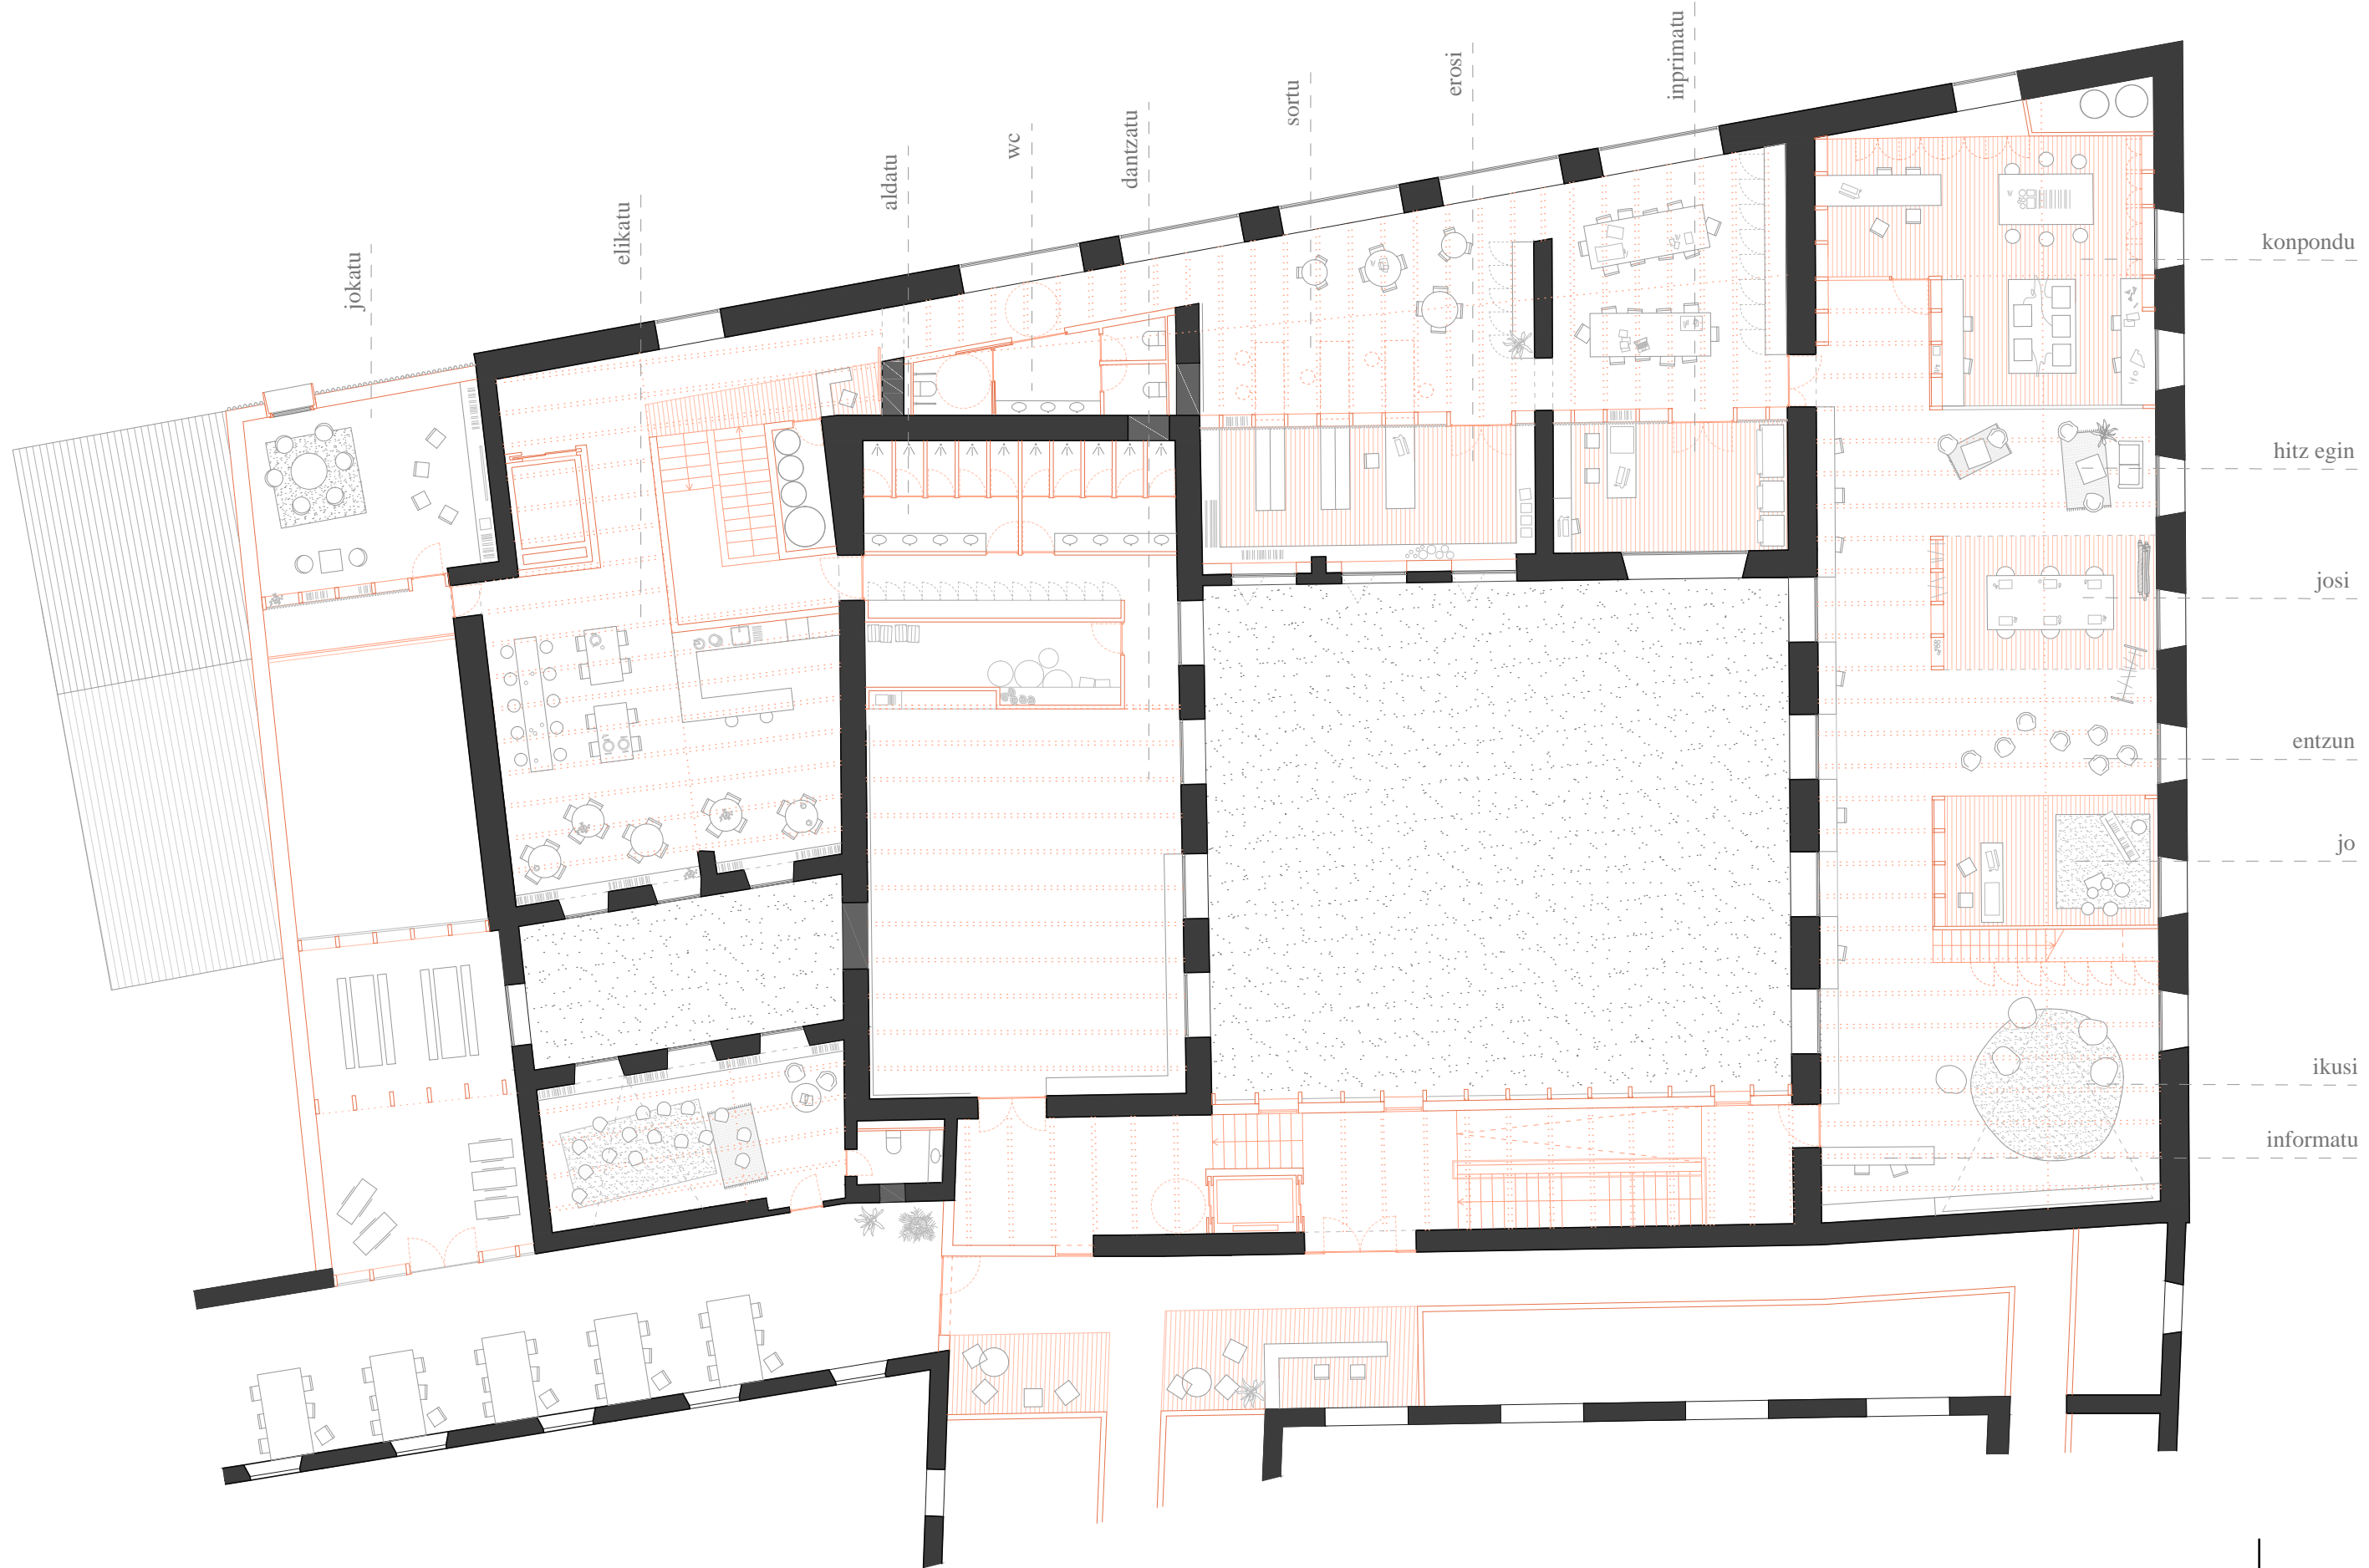

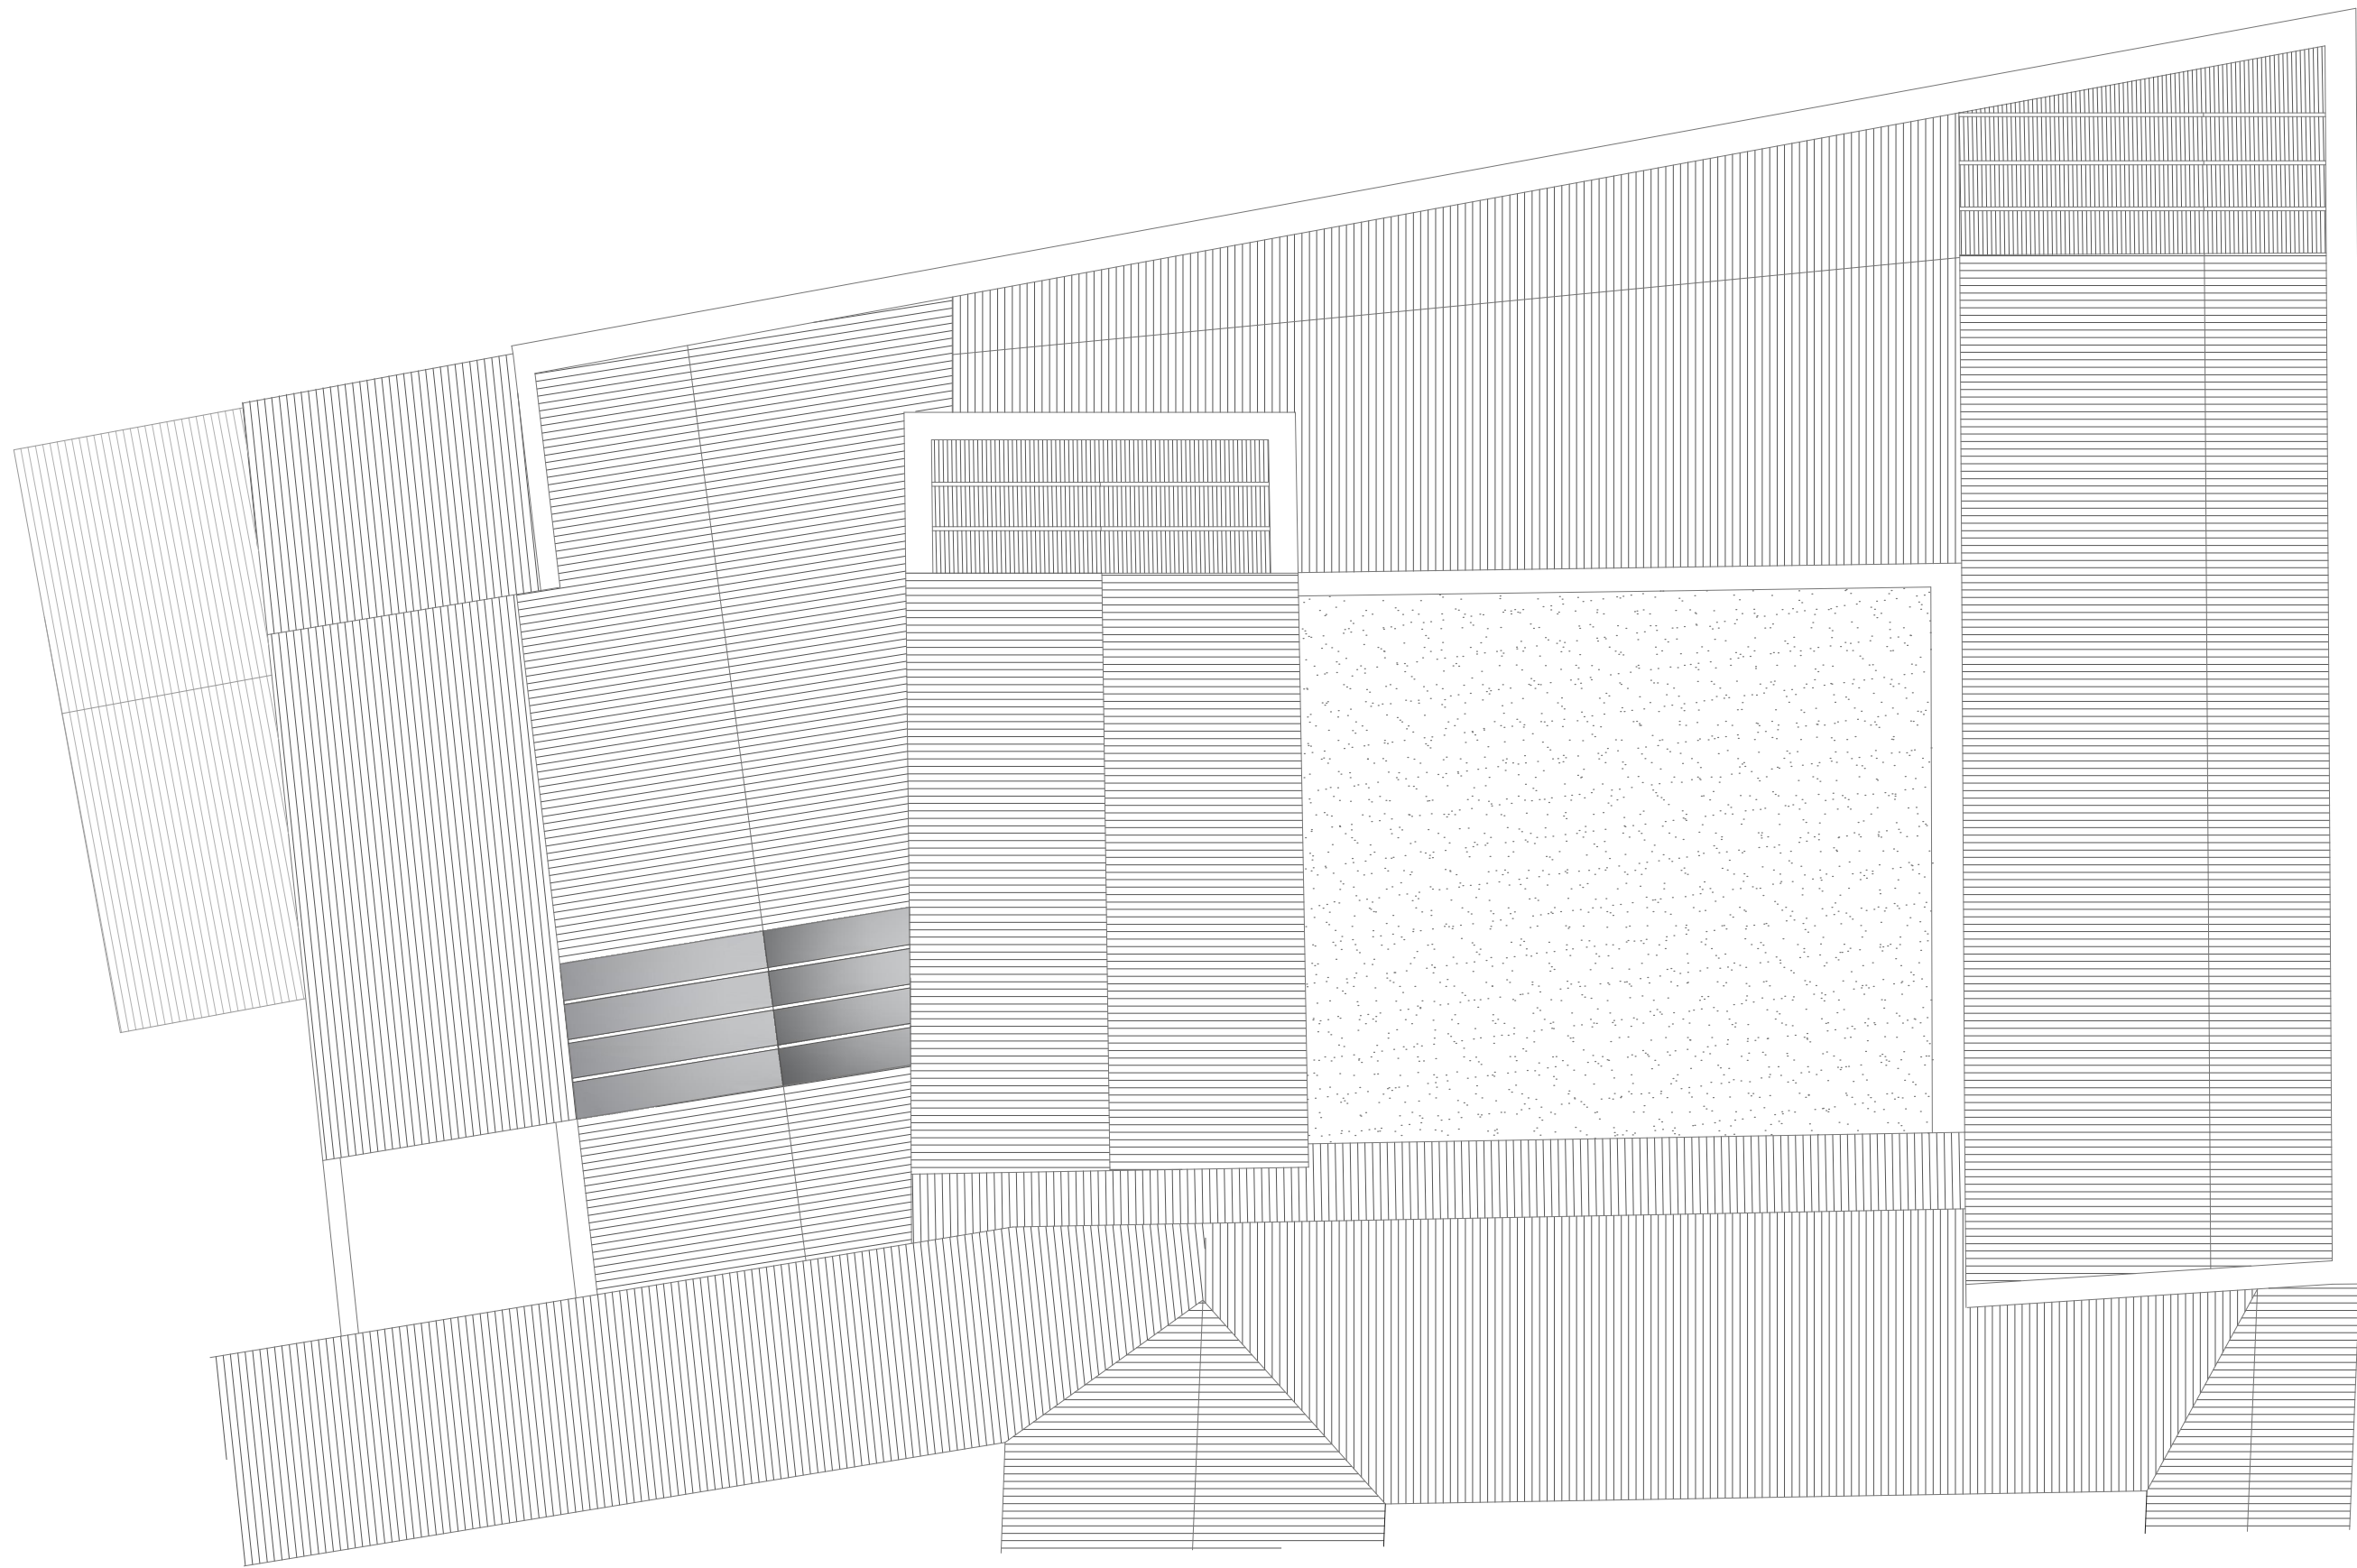

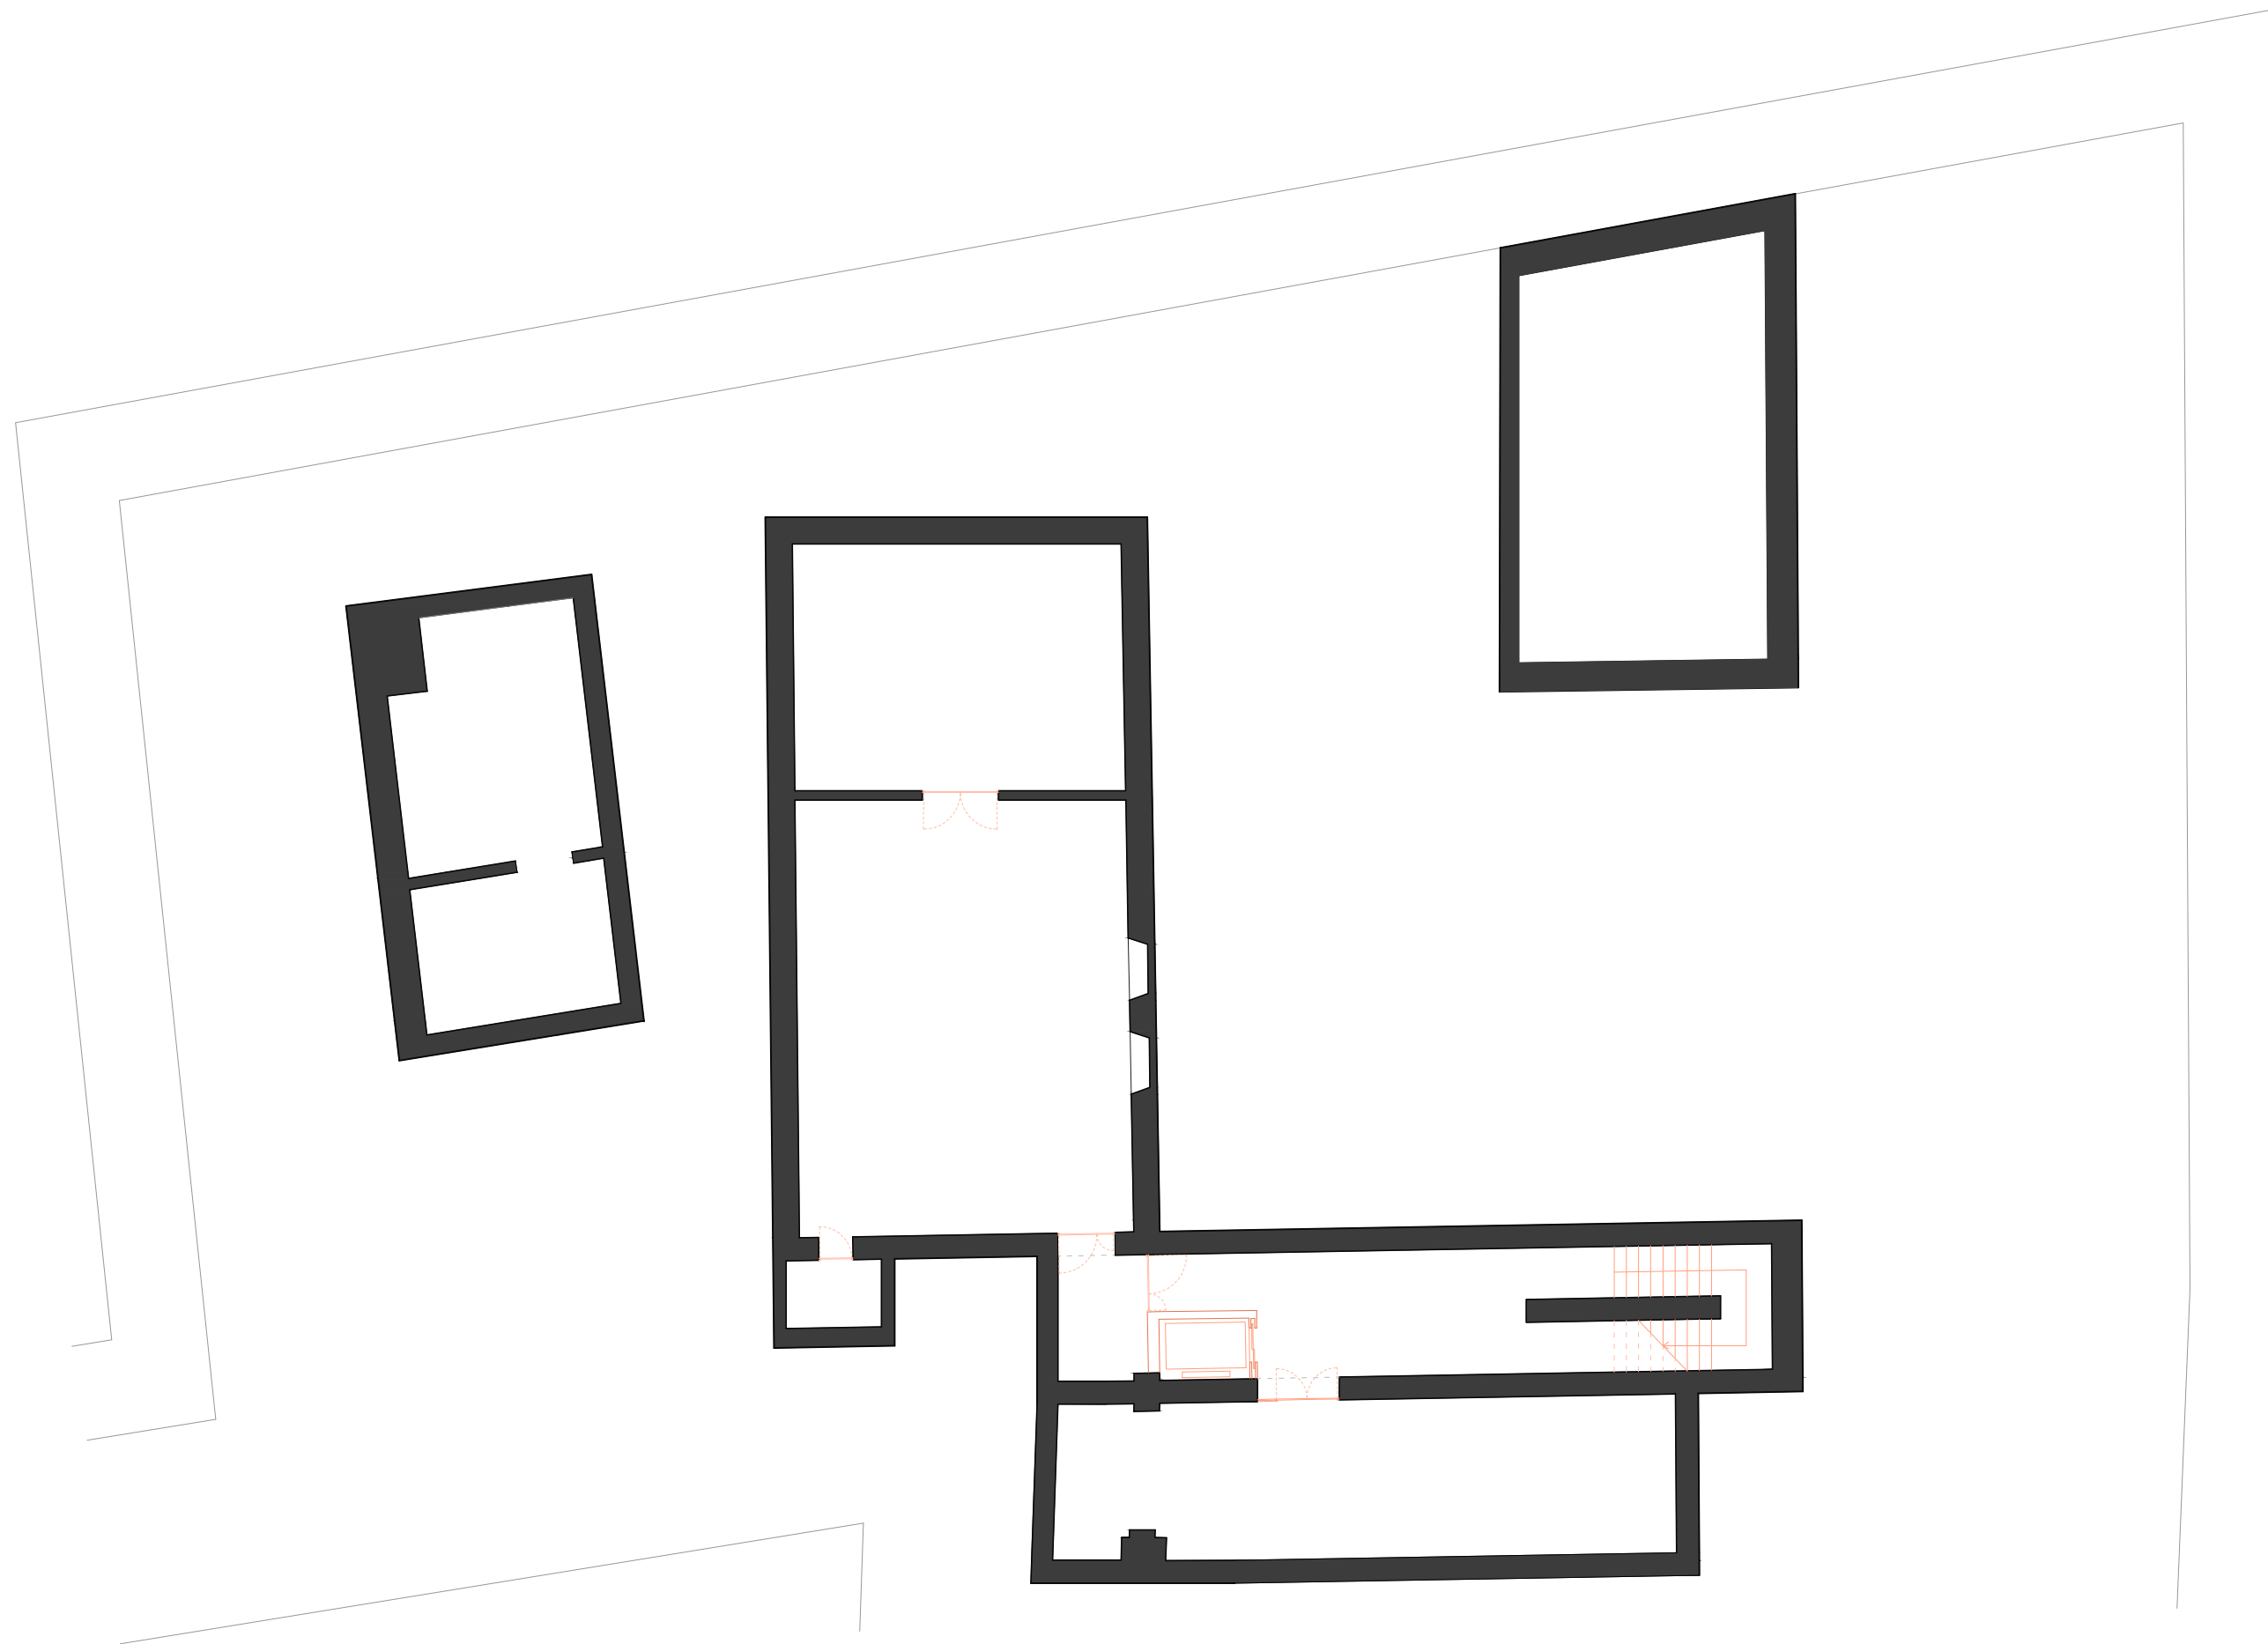

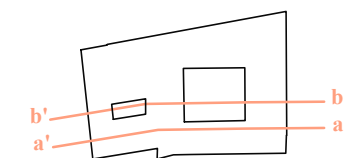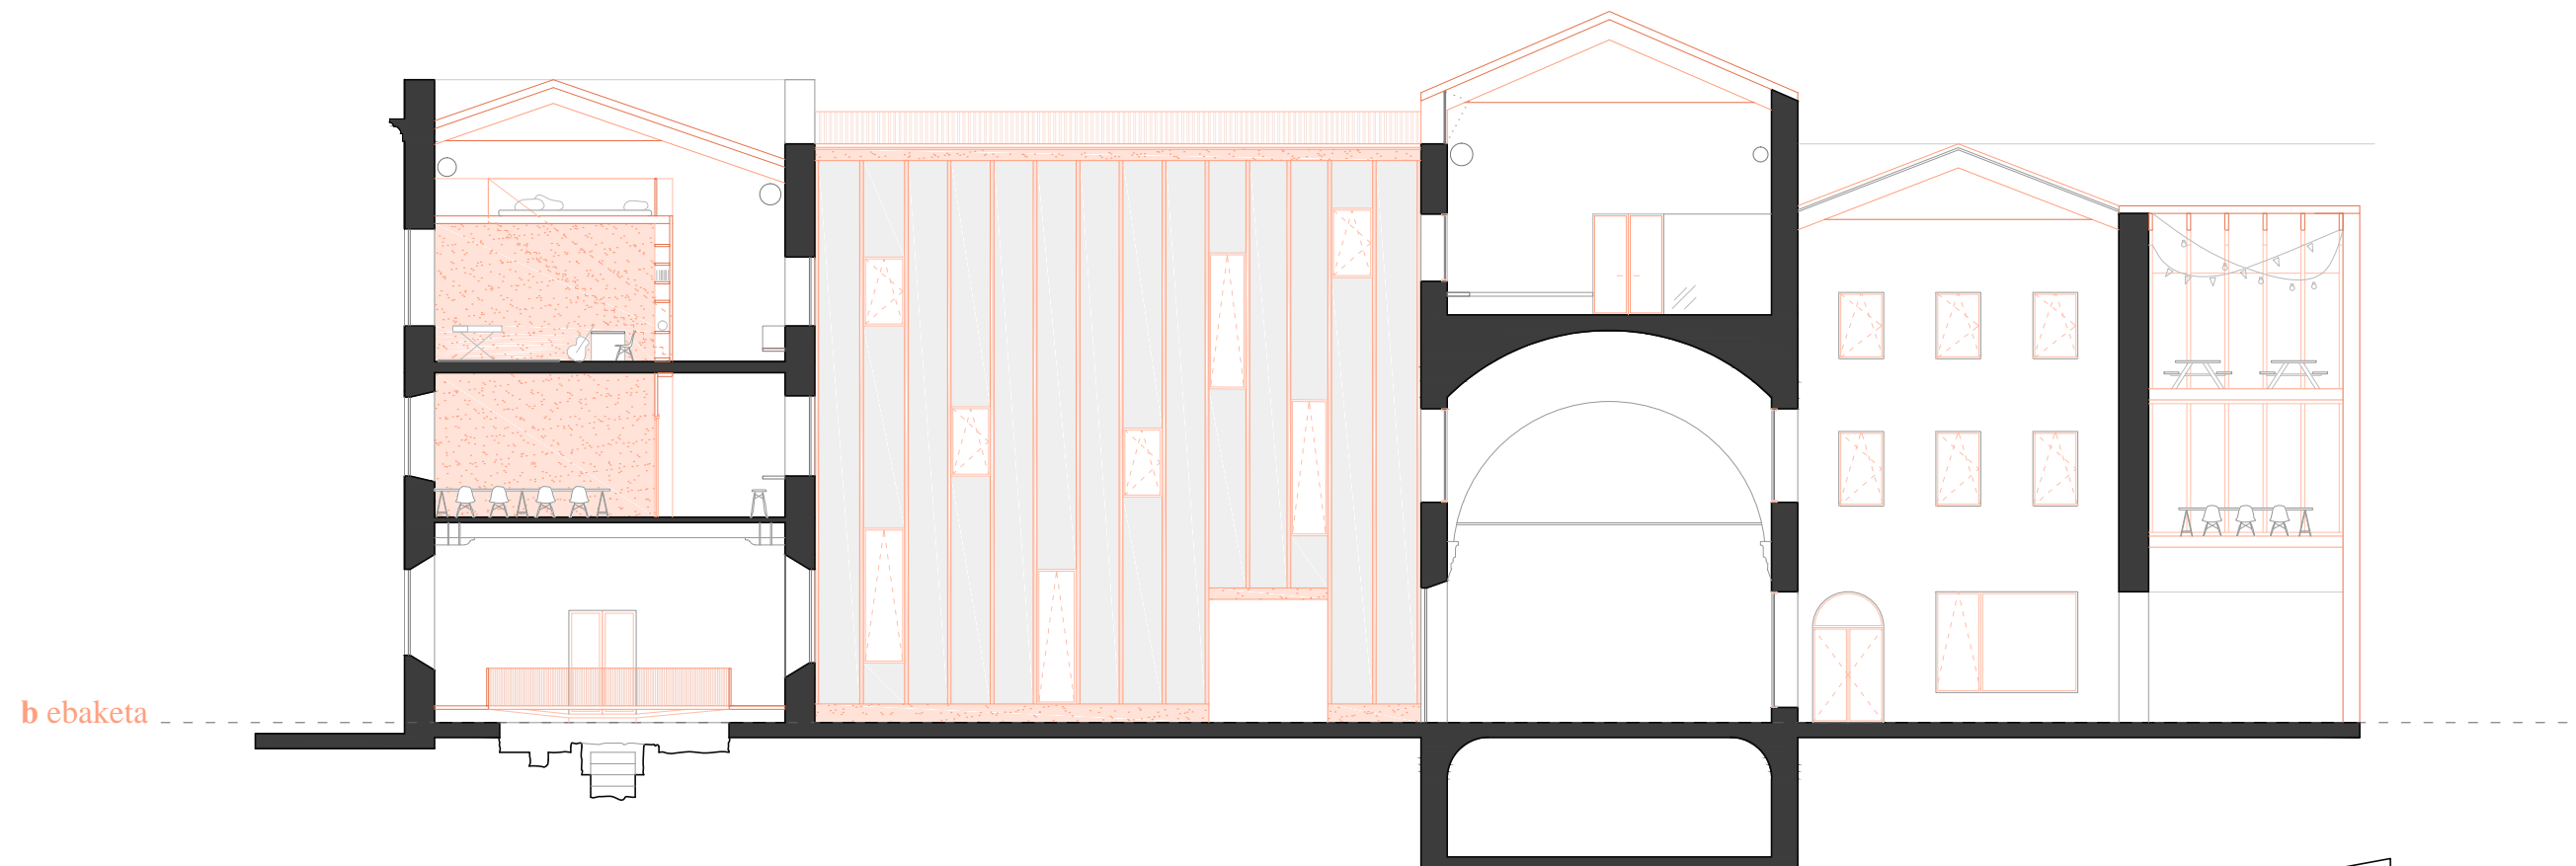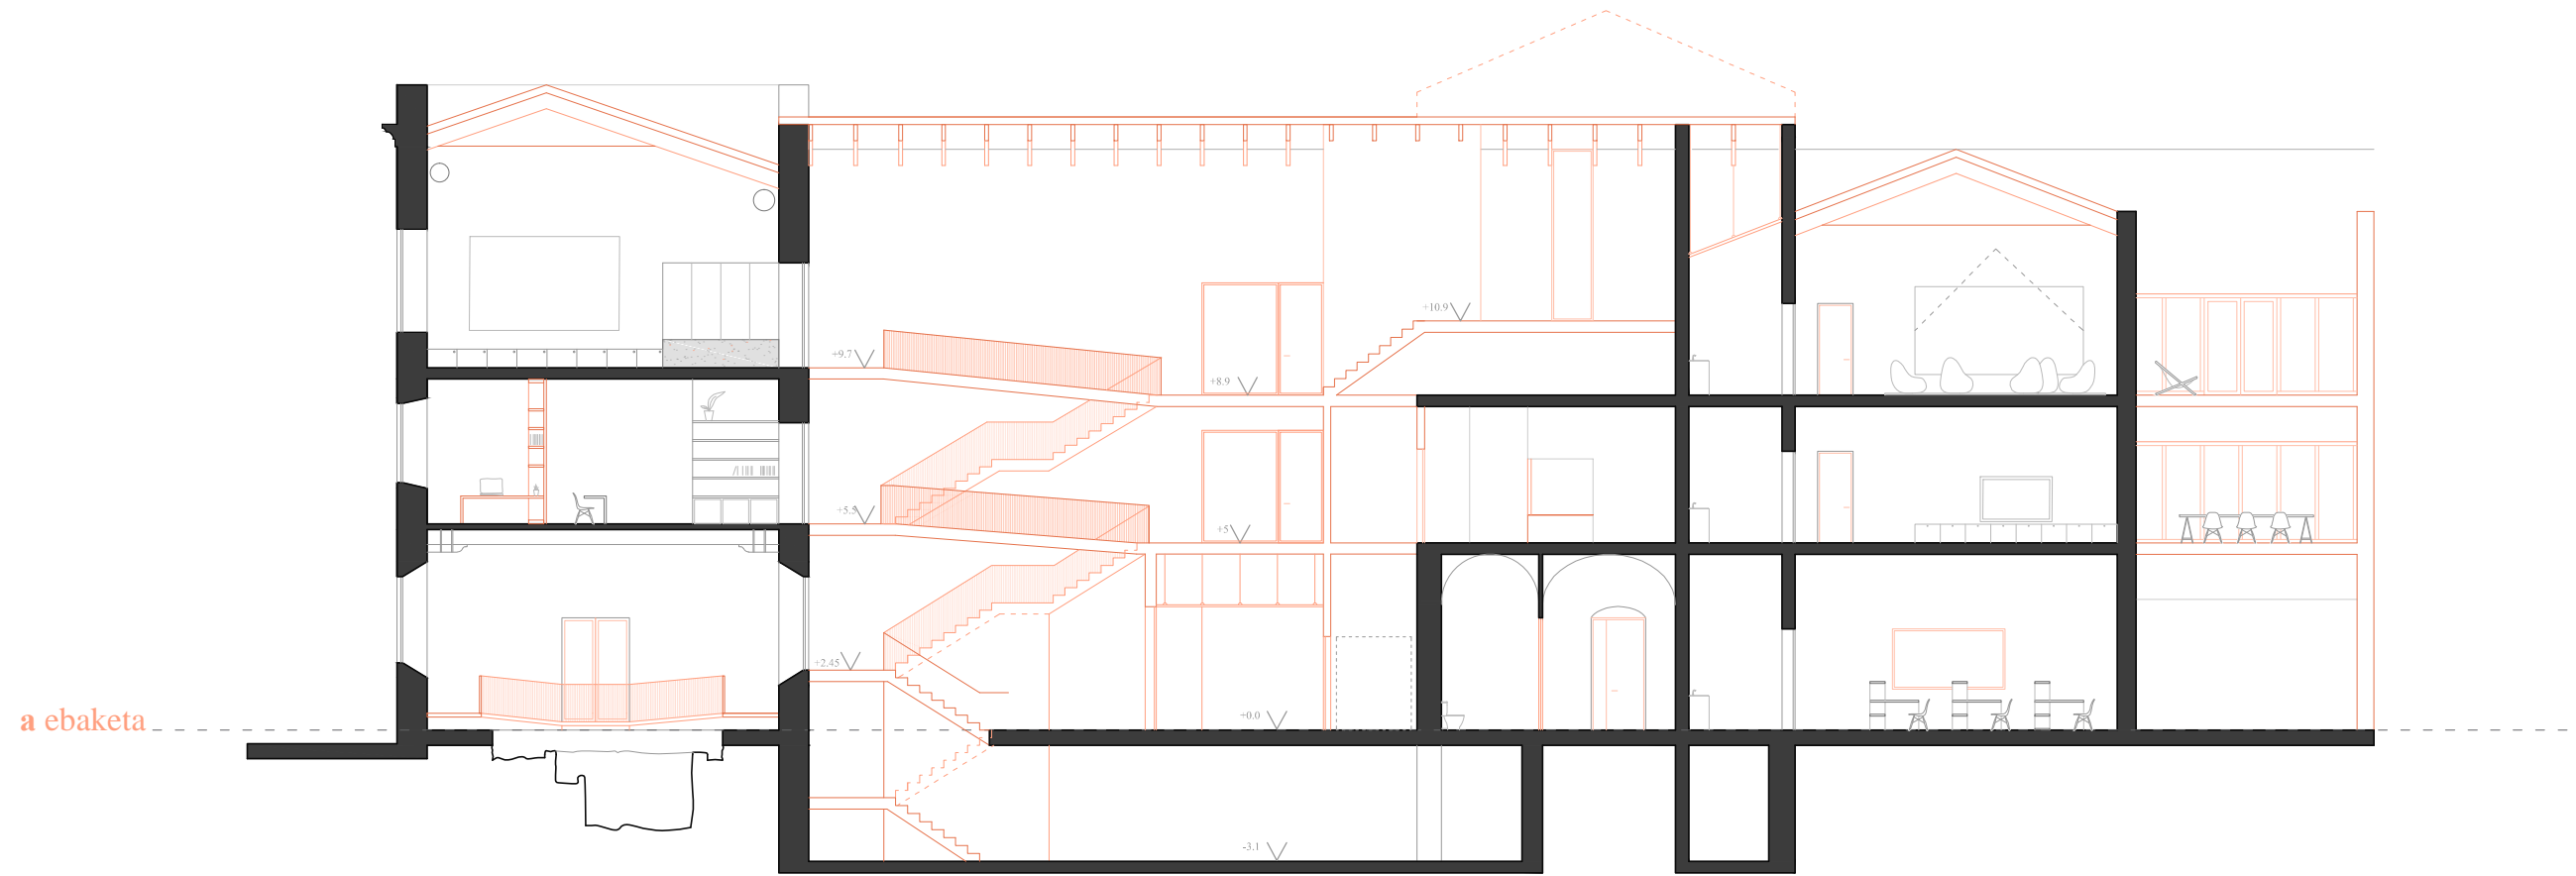



**st'O**  
-proiektua-

ebaketak  
e 1/200

c ebaketa




d ebaketa

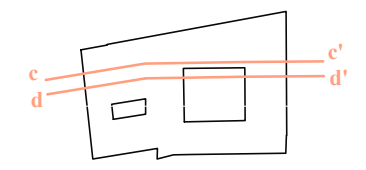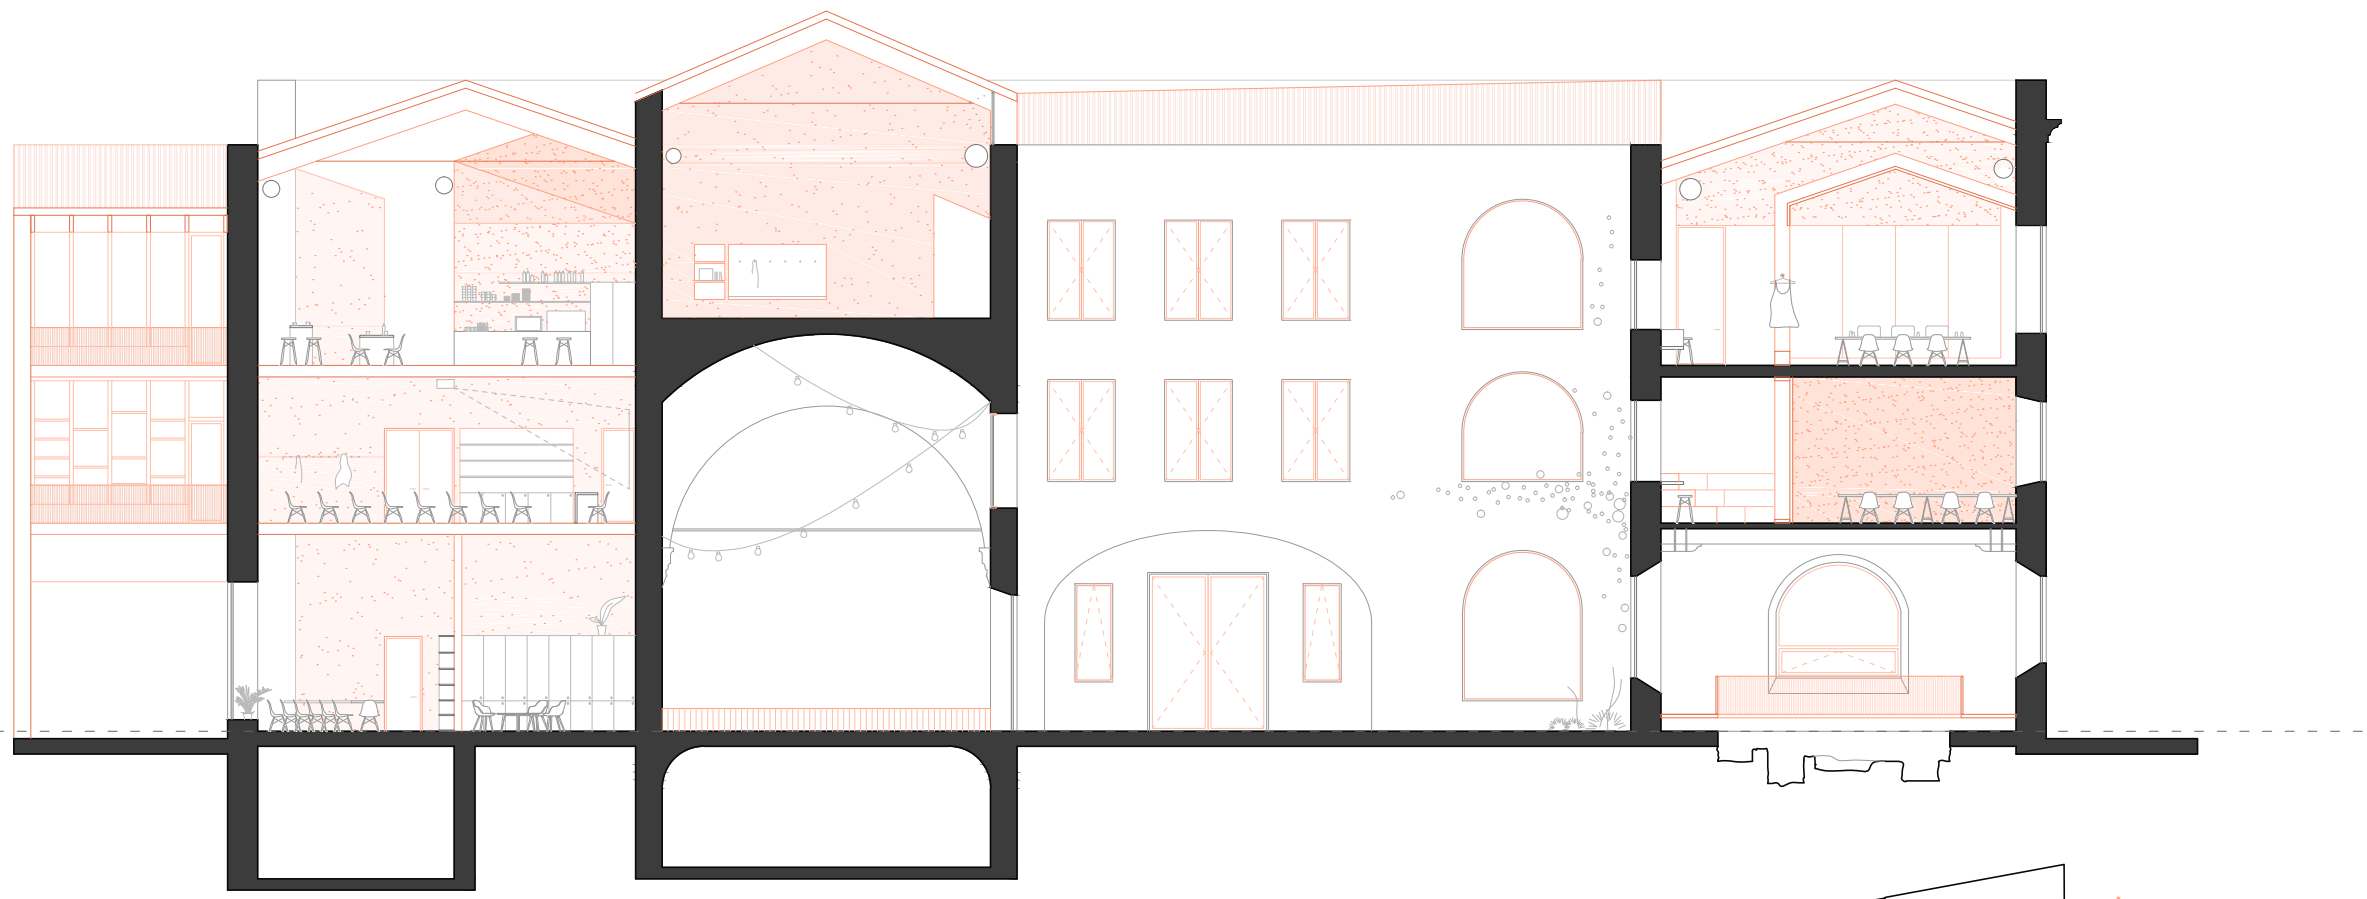

**st'O**  
-proiektua-

ebaketak  
e 1/200



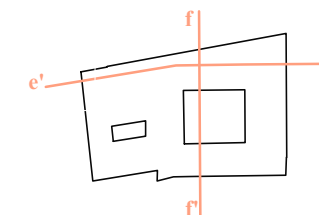



st'O  
-proiektua-

ebaketak  
e 1/200

g ebaketa






h ebaketa

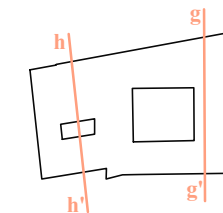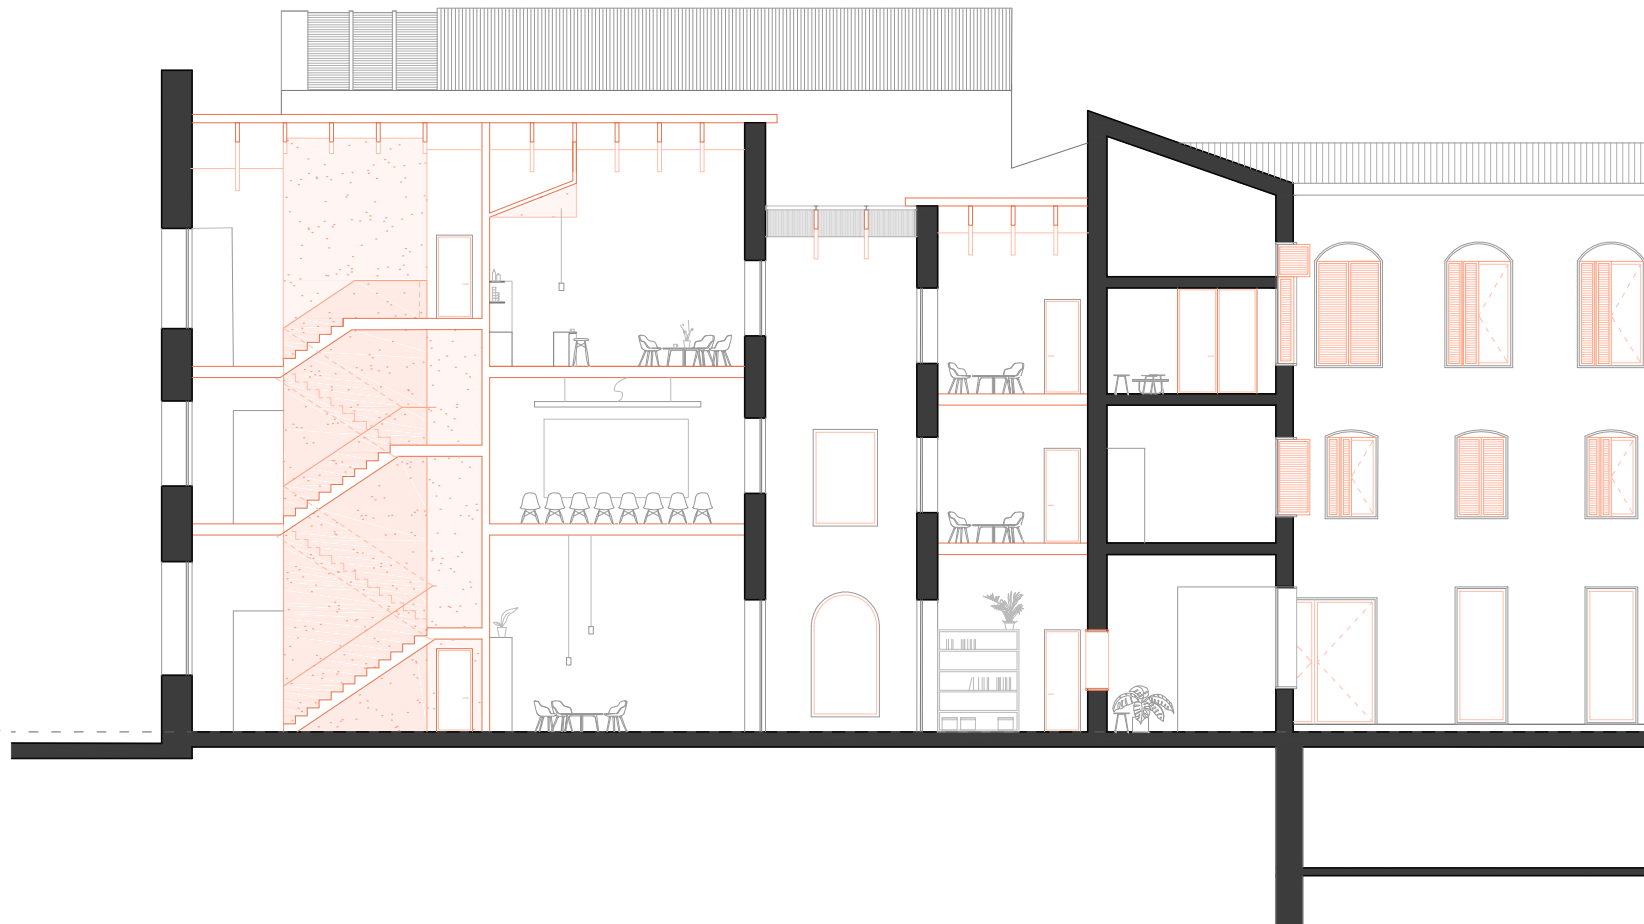

st'O  
-proiektua-

ebaketak  
e 1/200

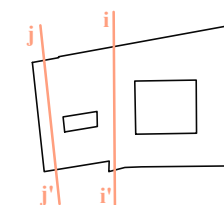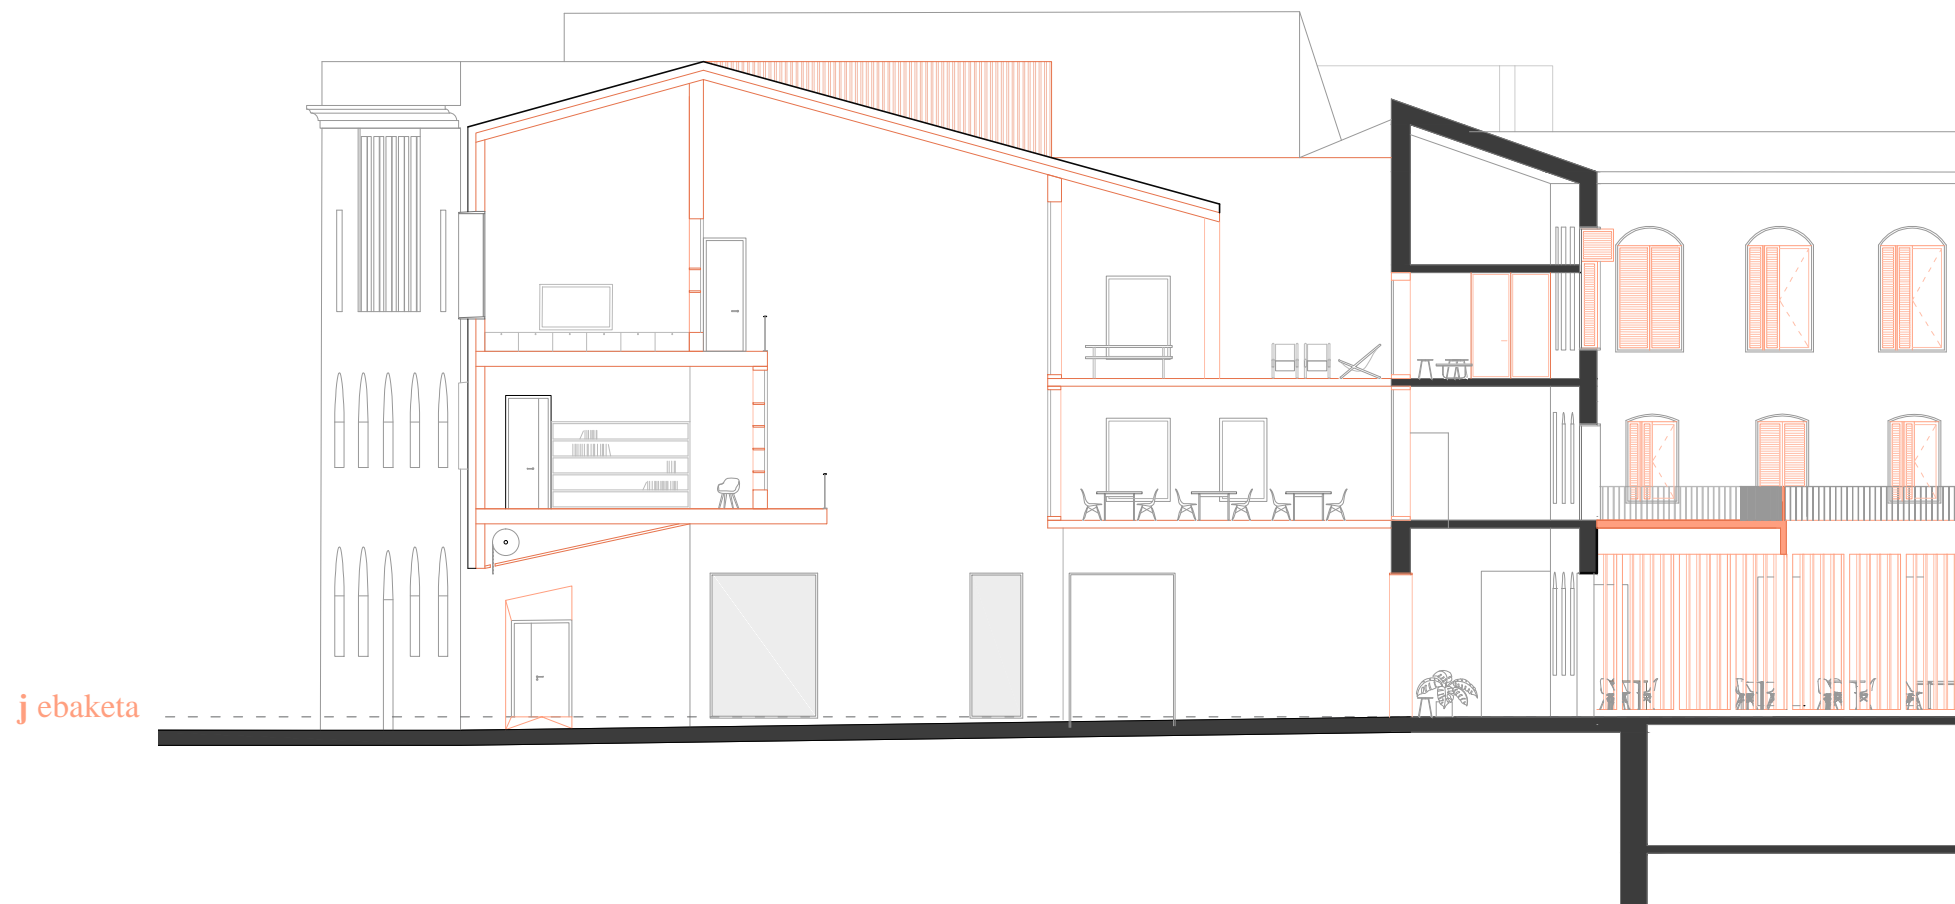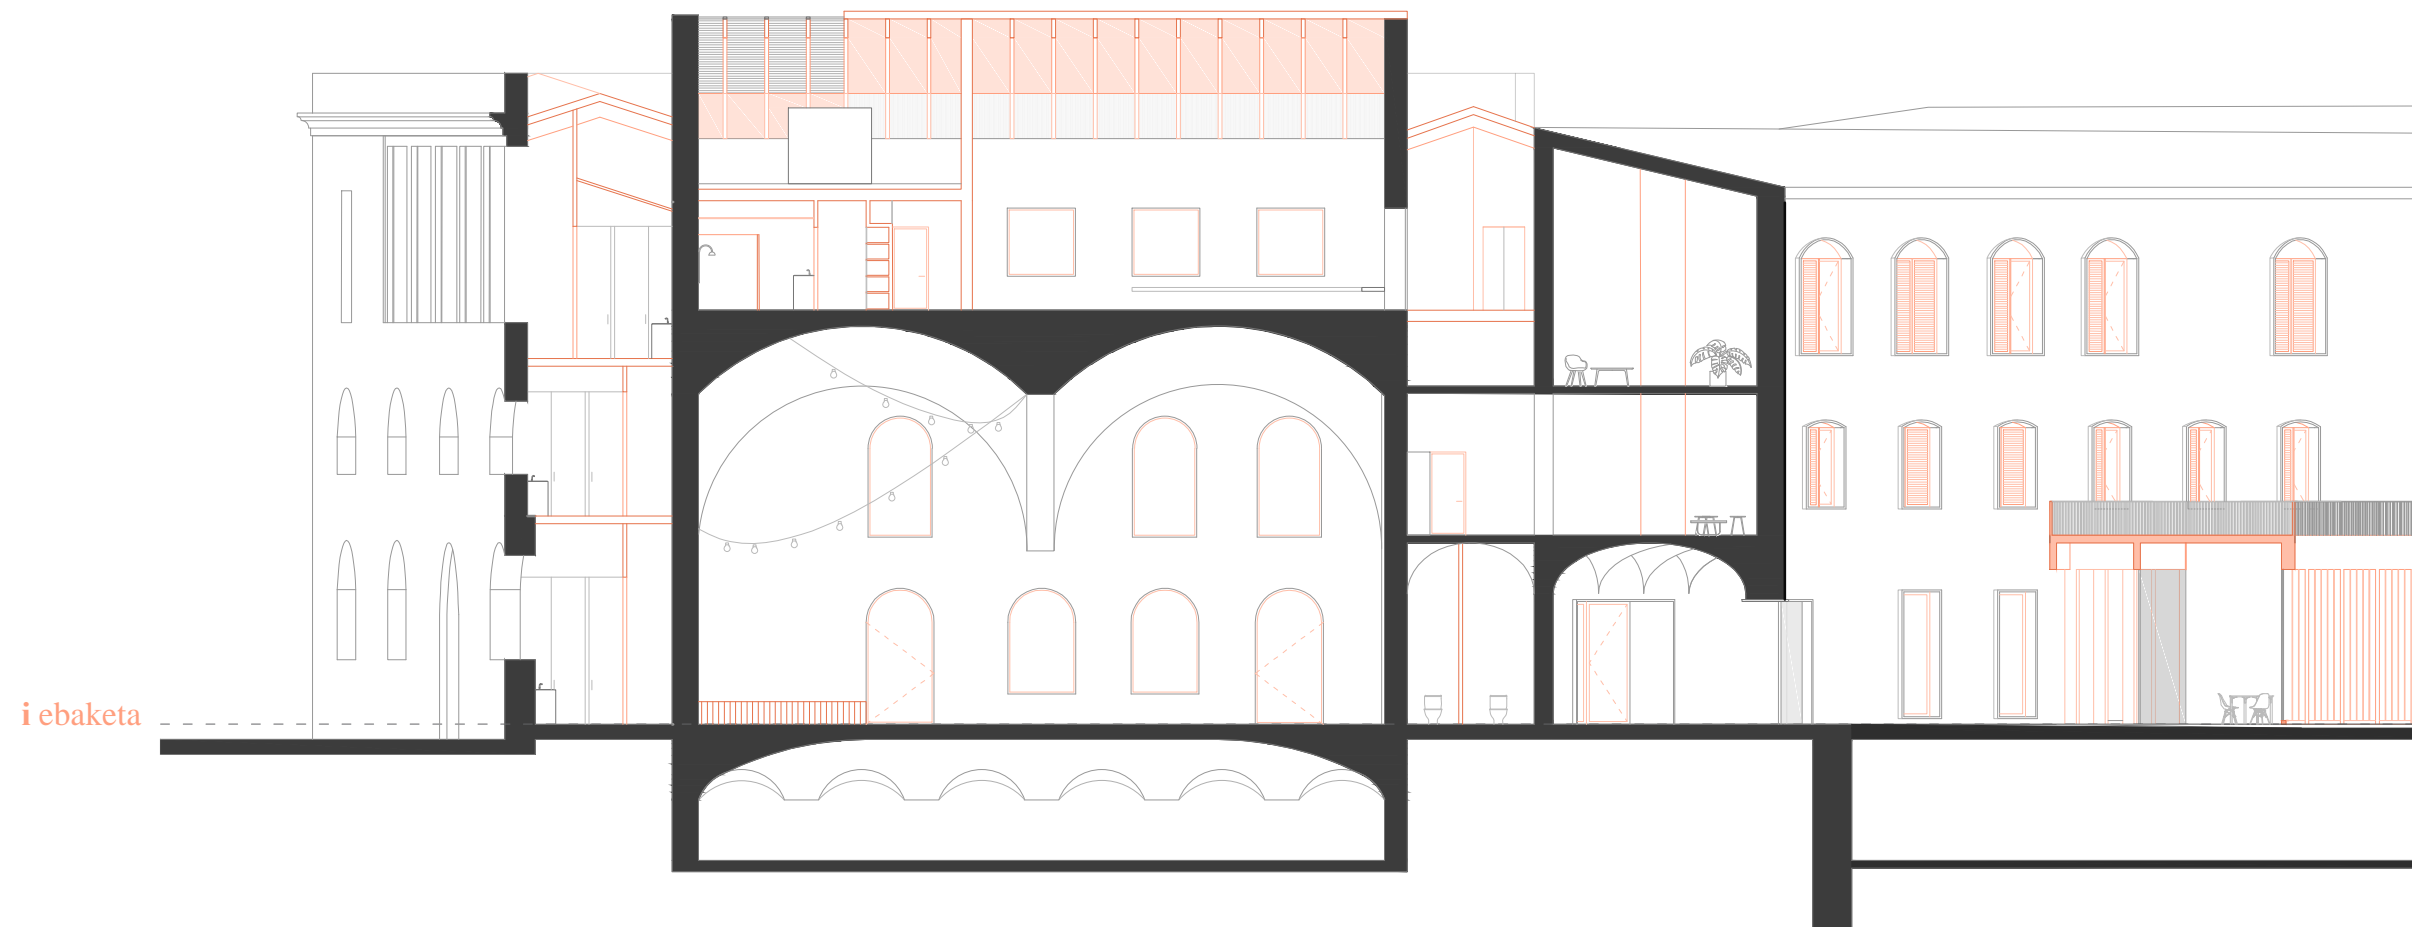

**st'O**  
-proiektua-

ebaketak  
e 1/200