




Planta baja – 1.100



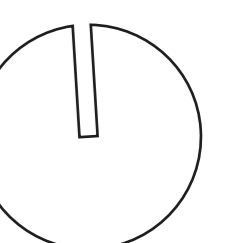


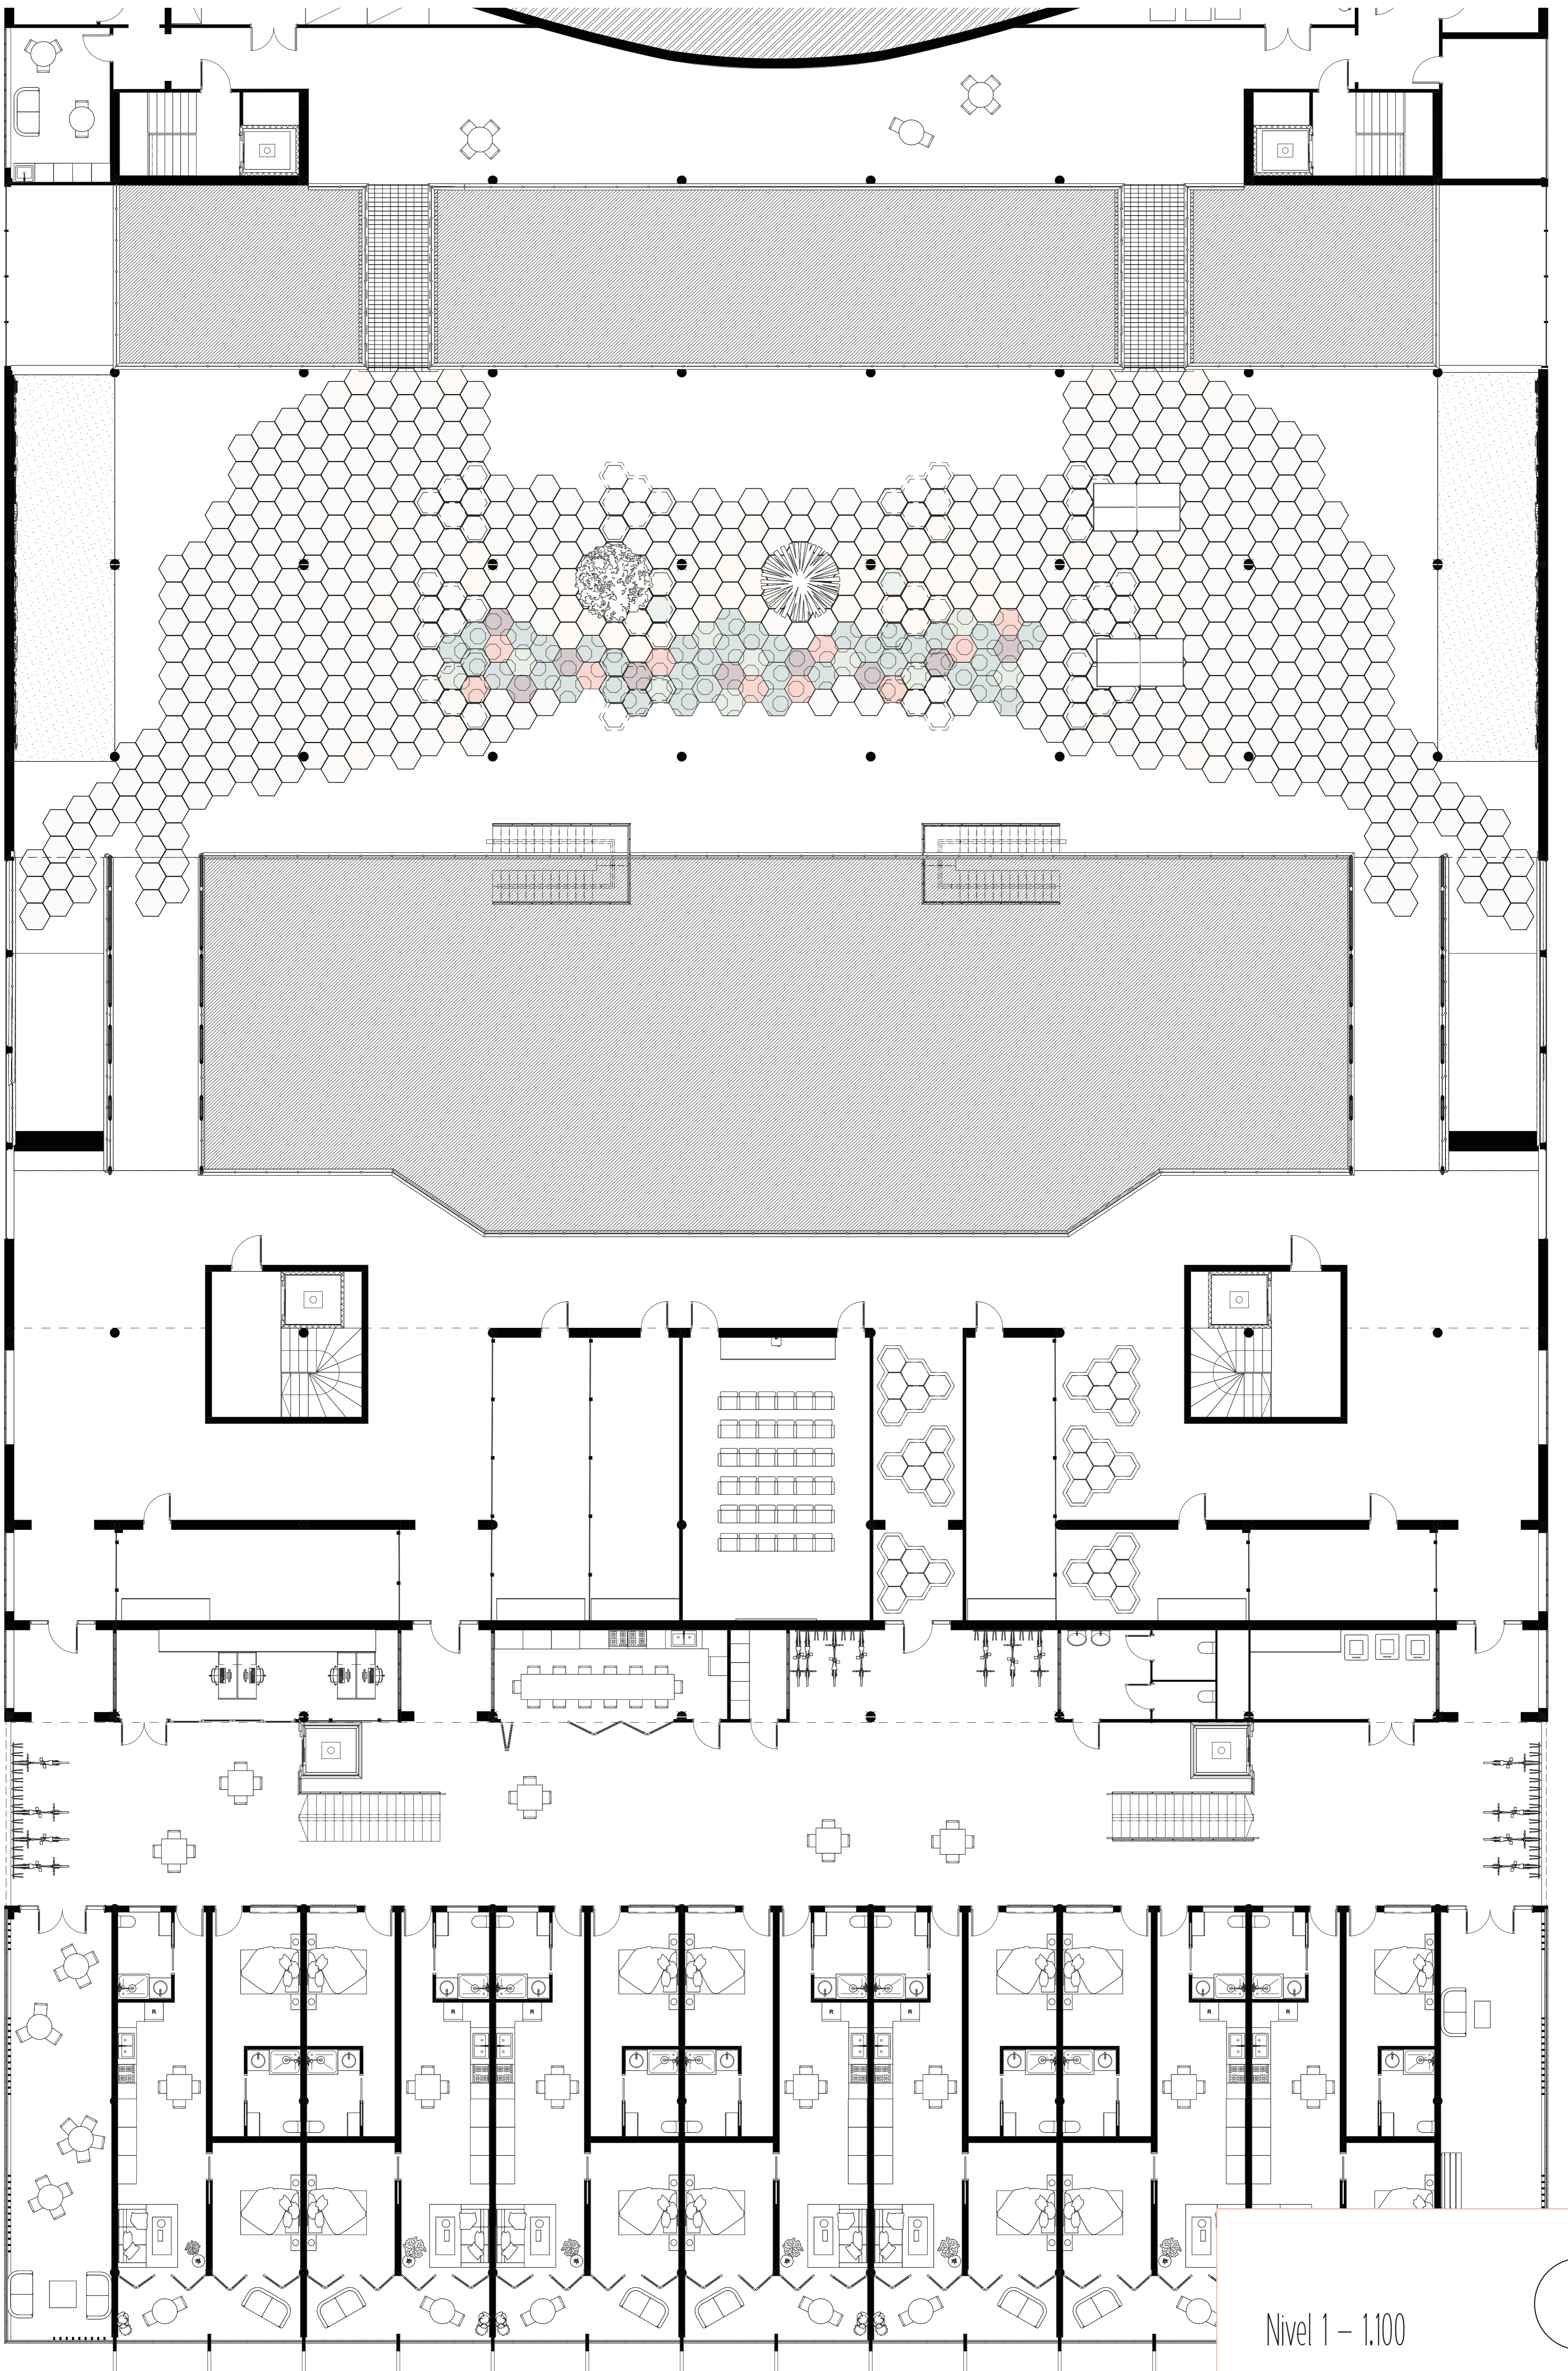


Nivel 1 – 1.100

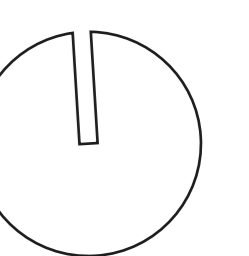




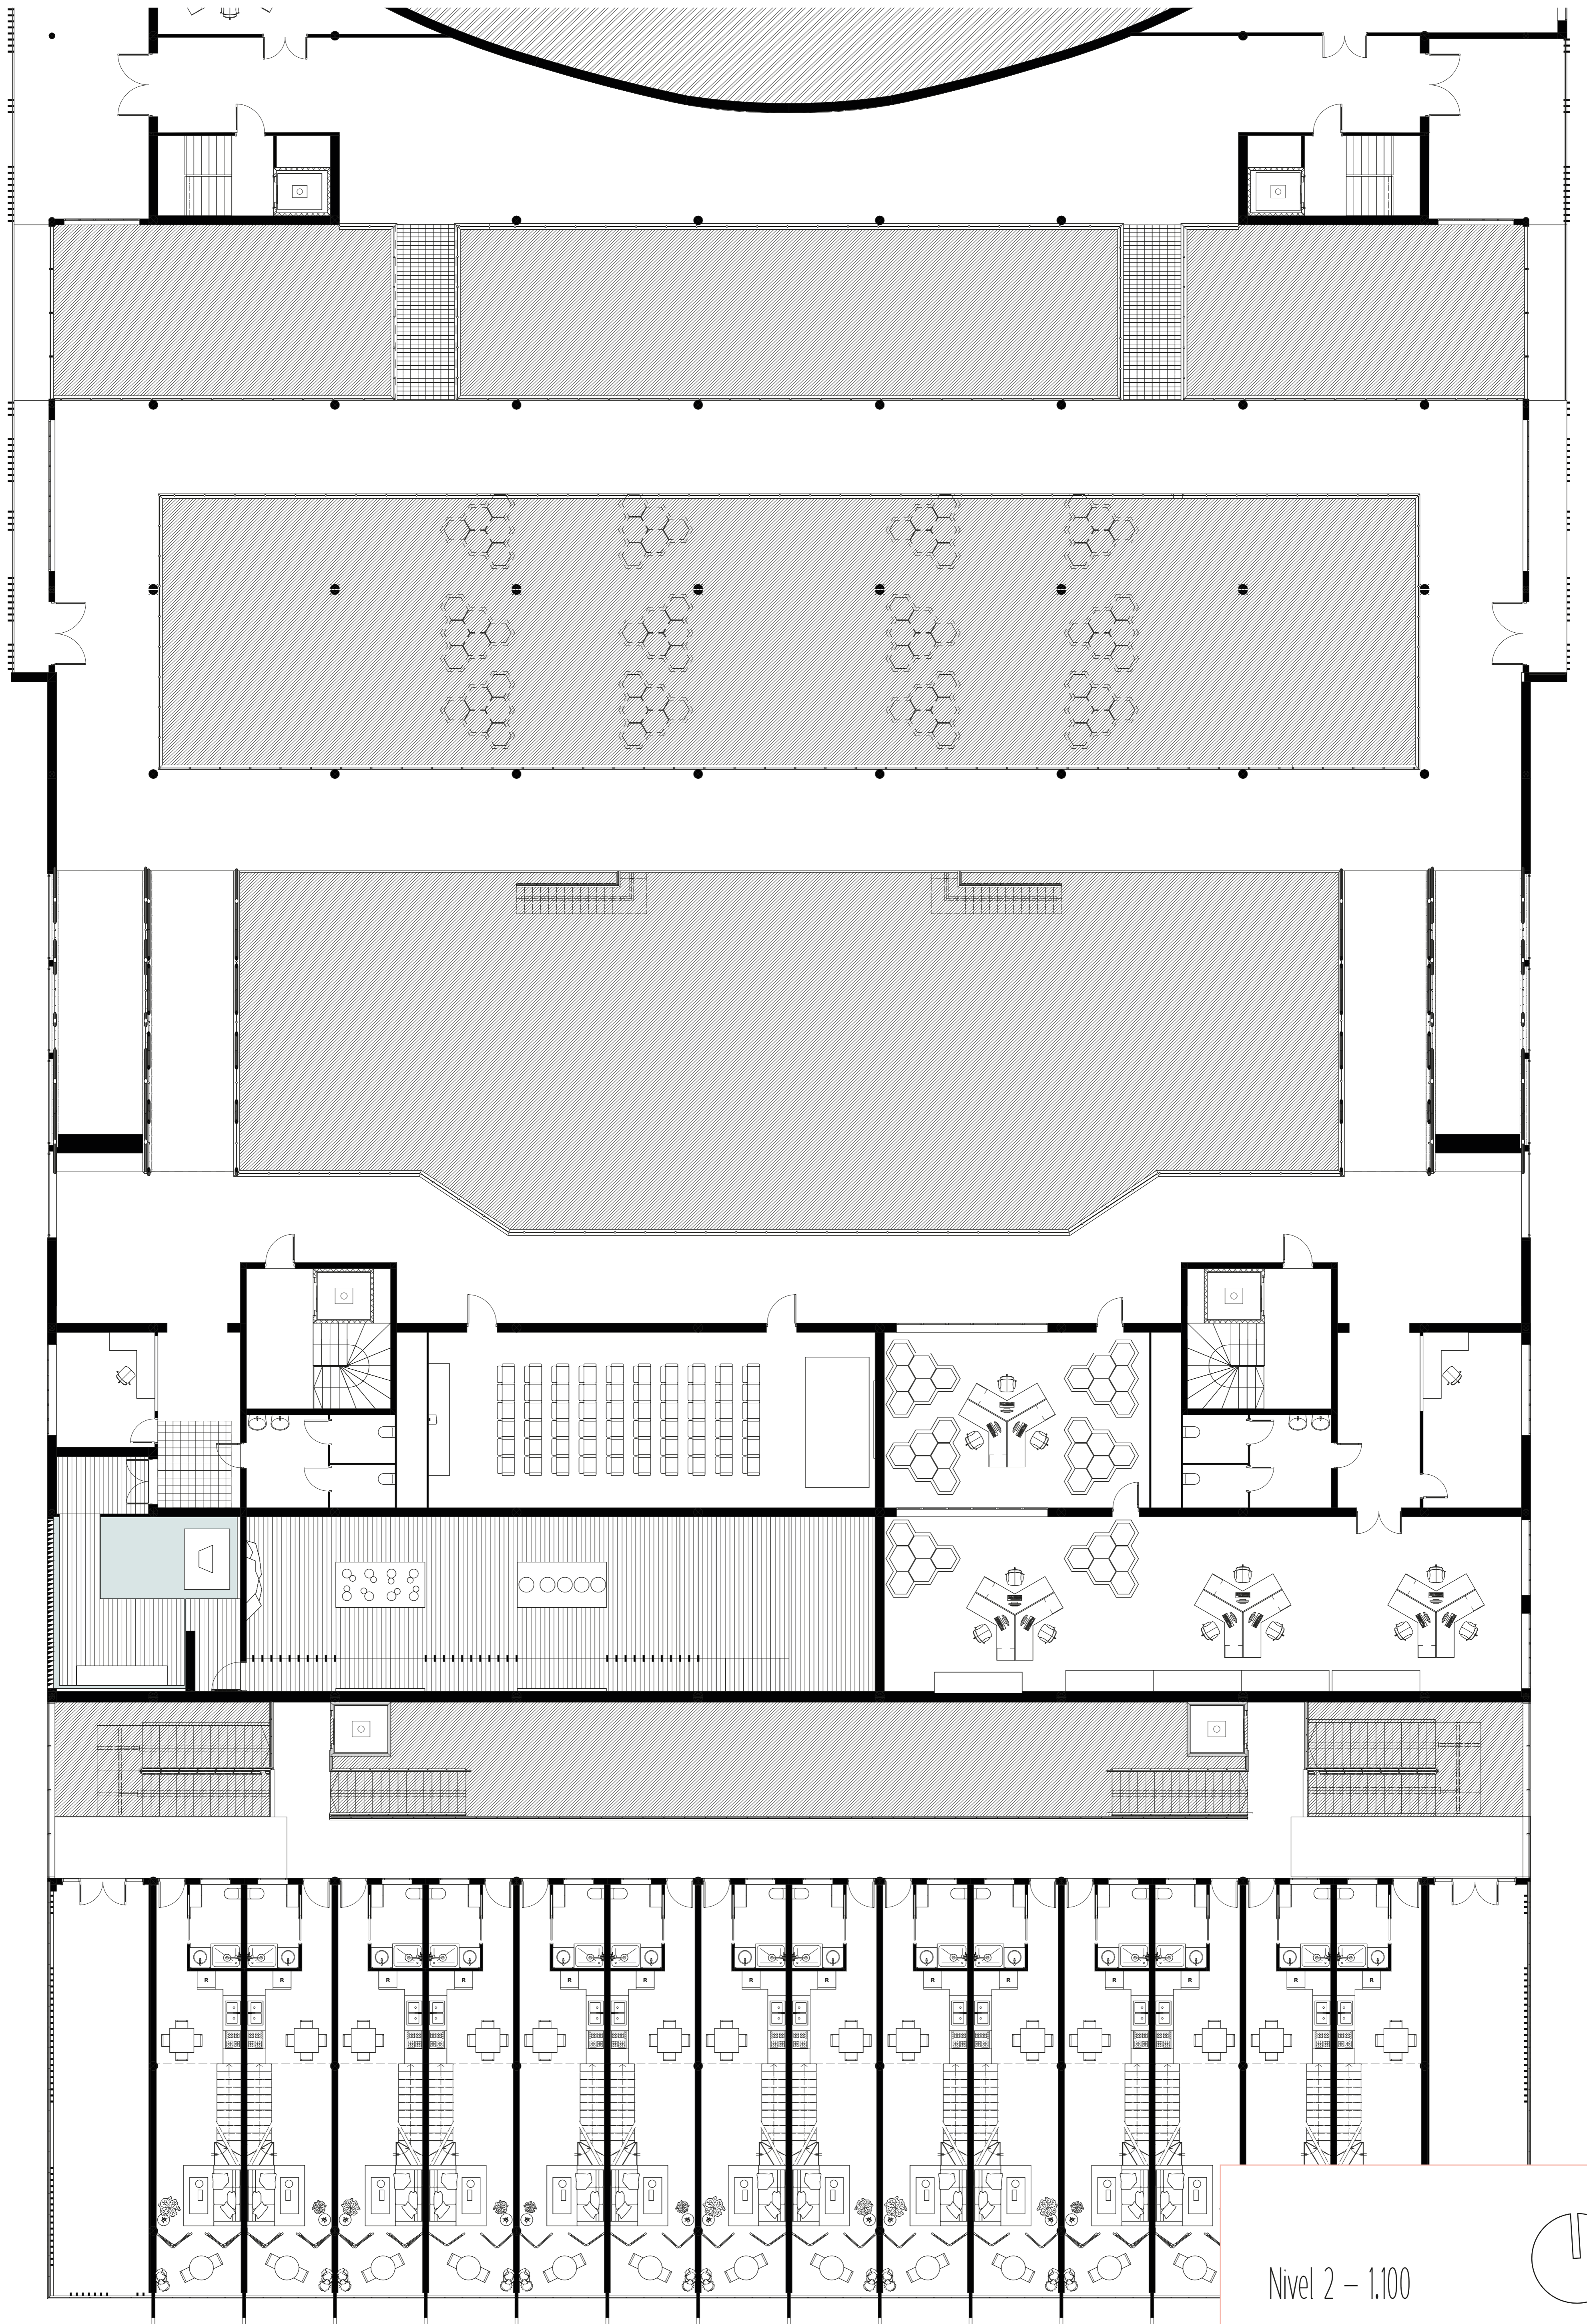


Nivel 2 – 1.100

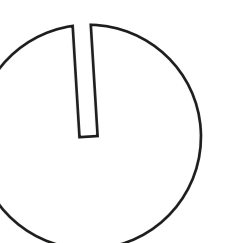




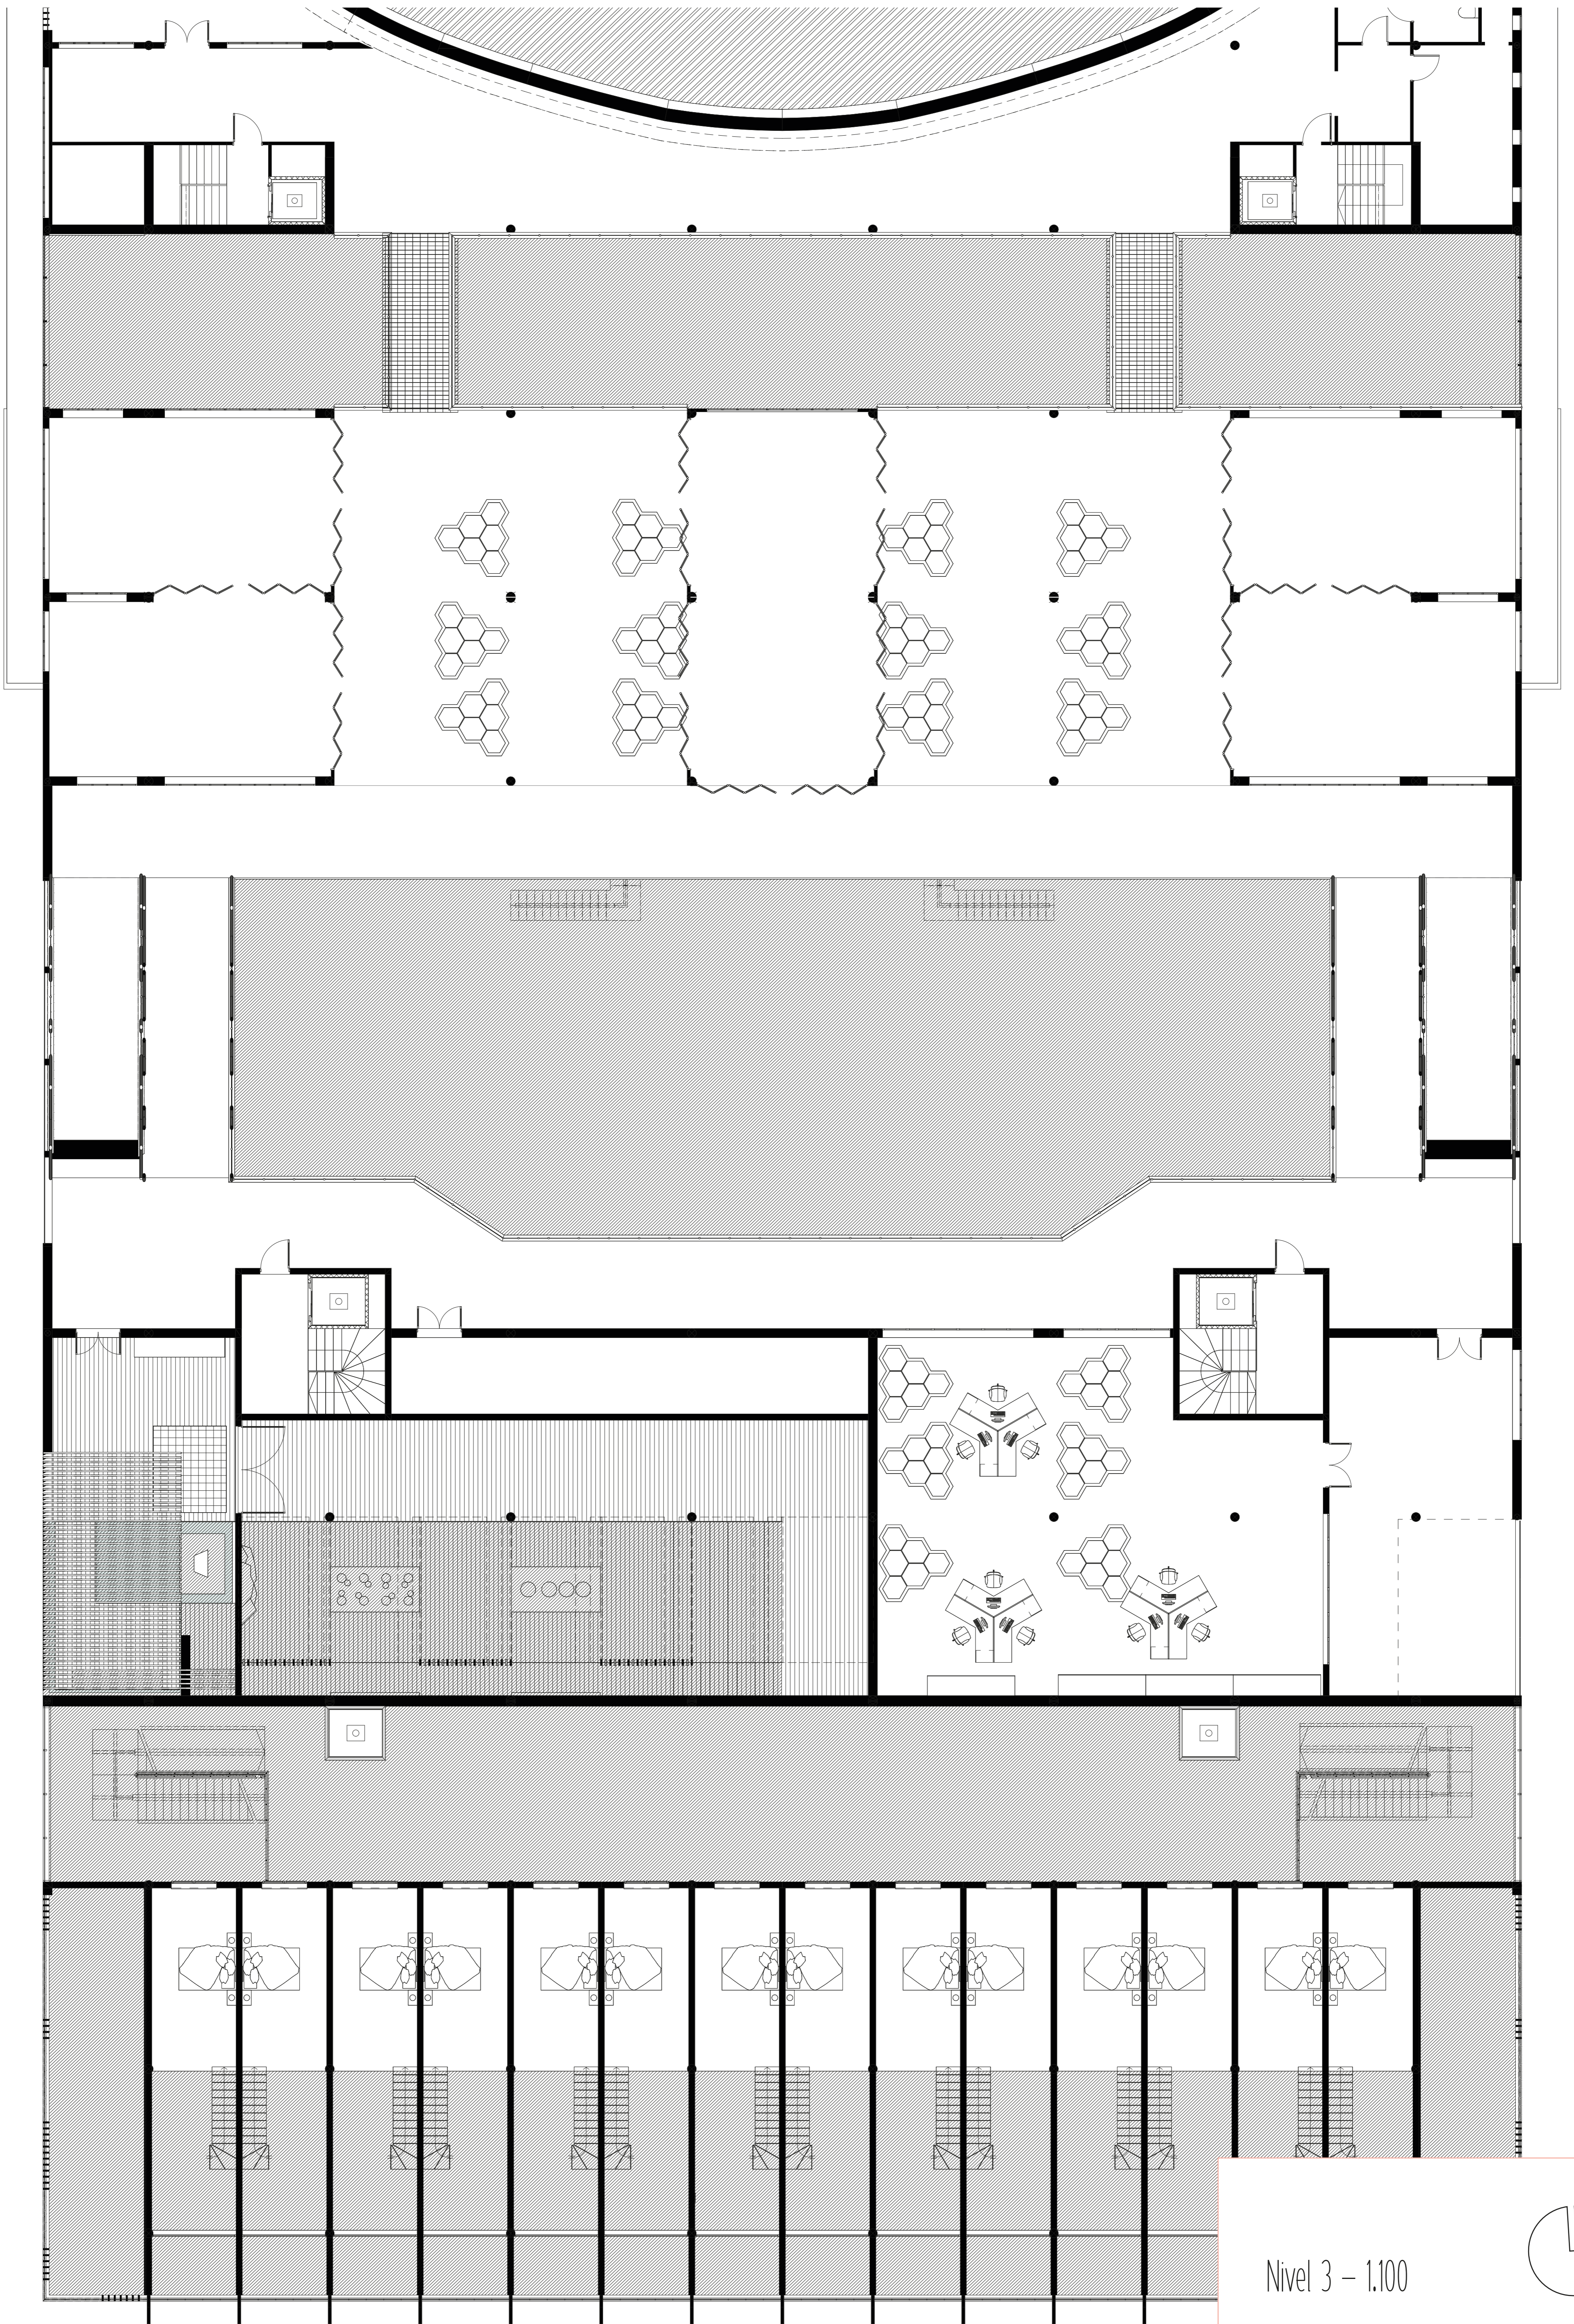

Nivel 3 – 1.100

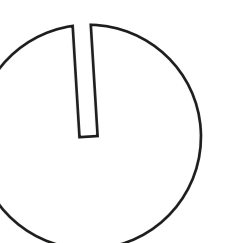



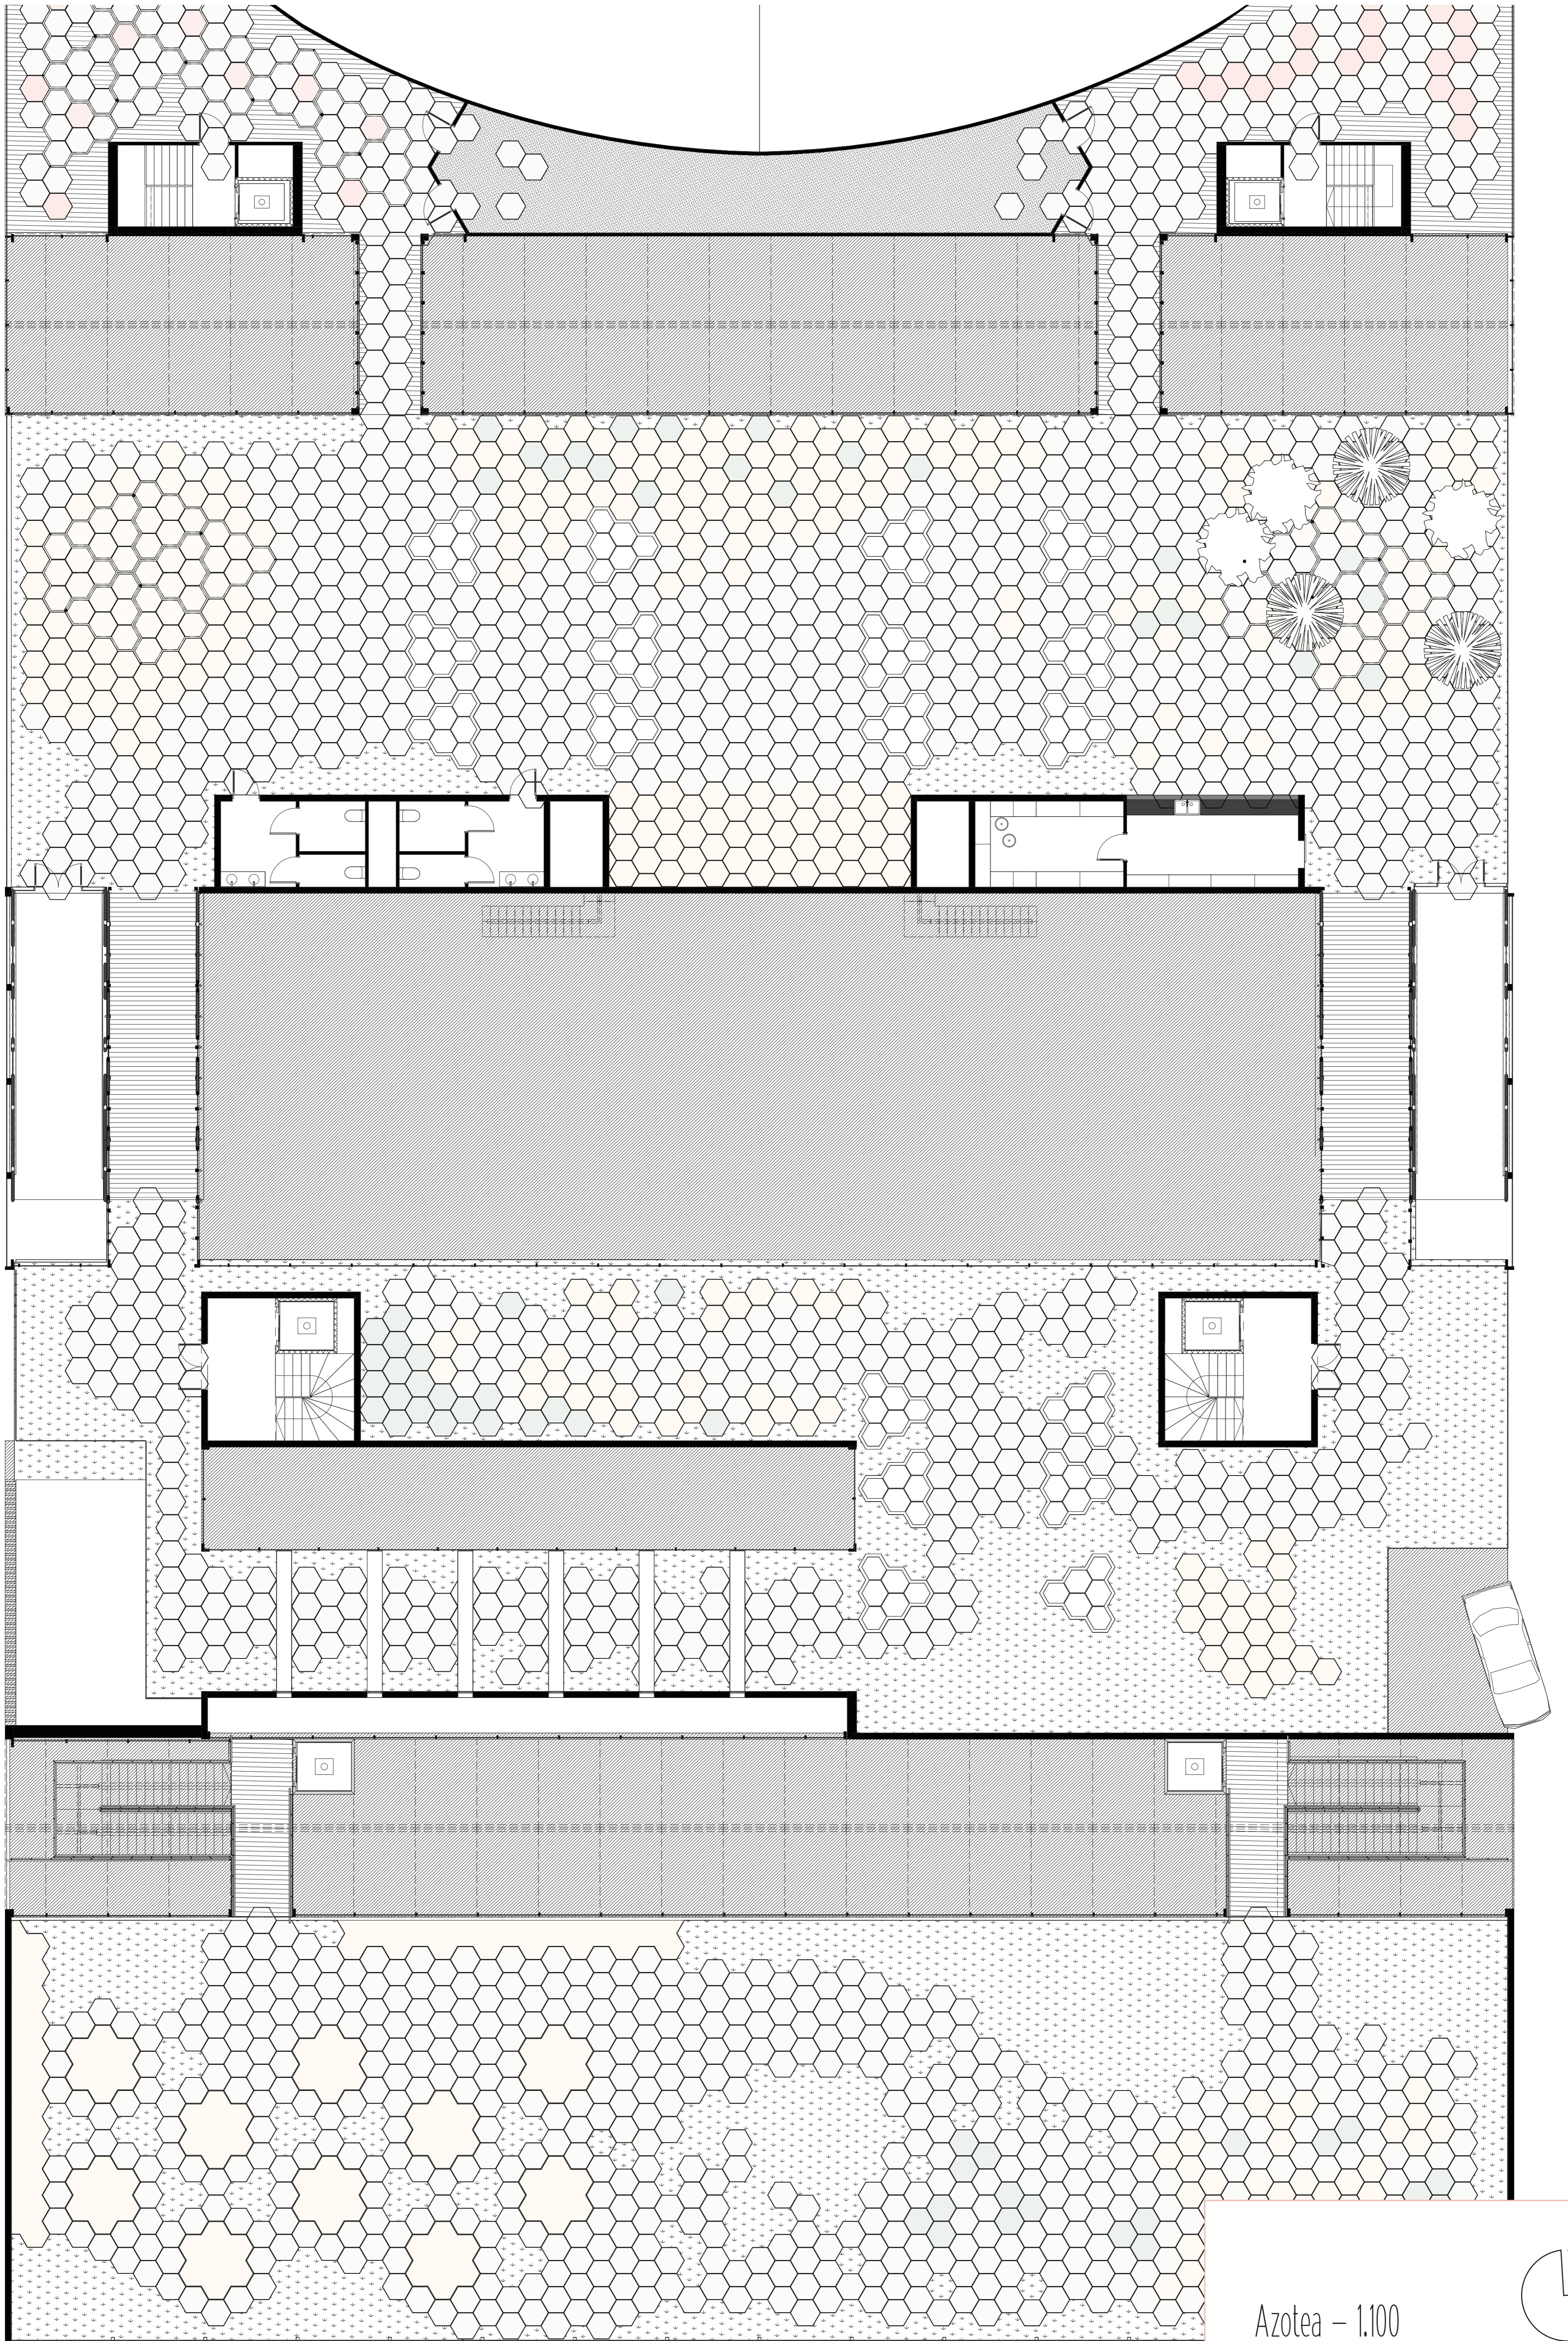

Azotea – 1.100

