



T' EBAKETA e\_1\_200

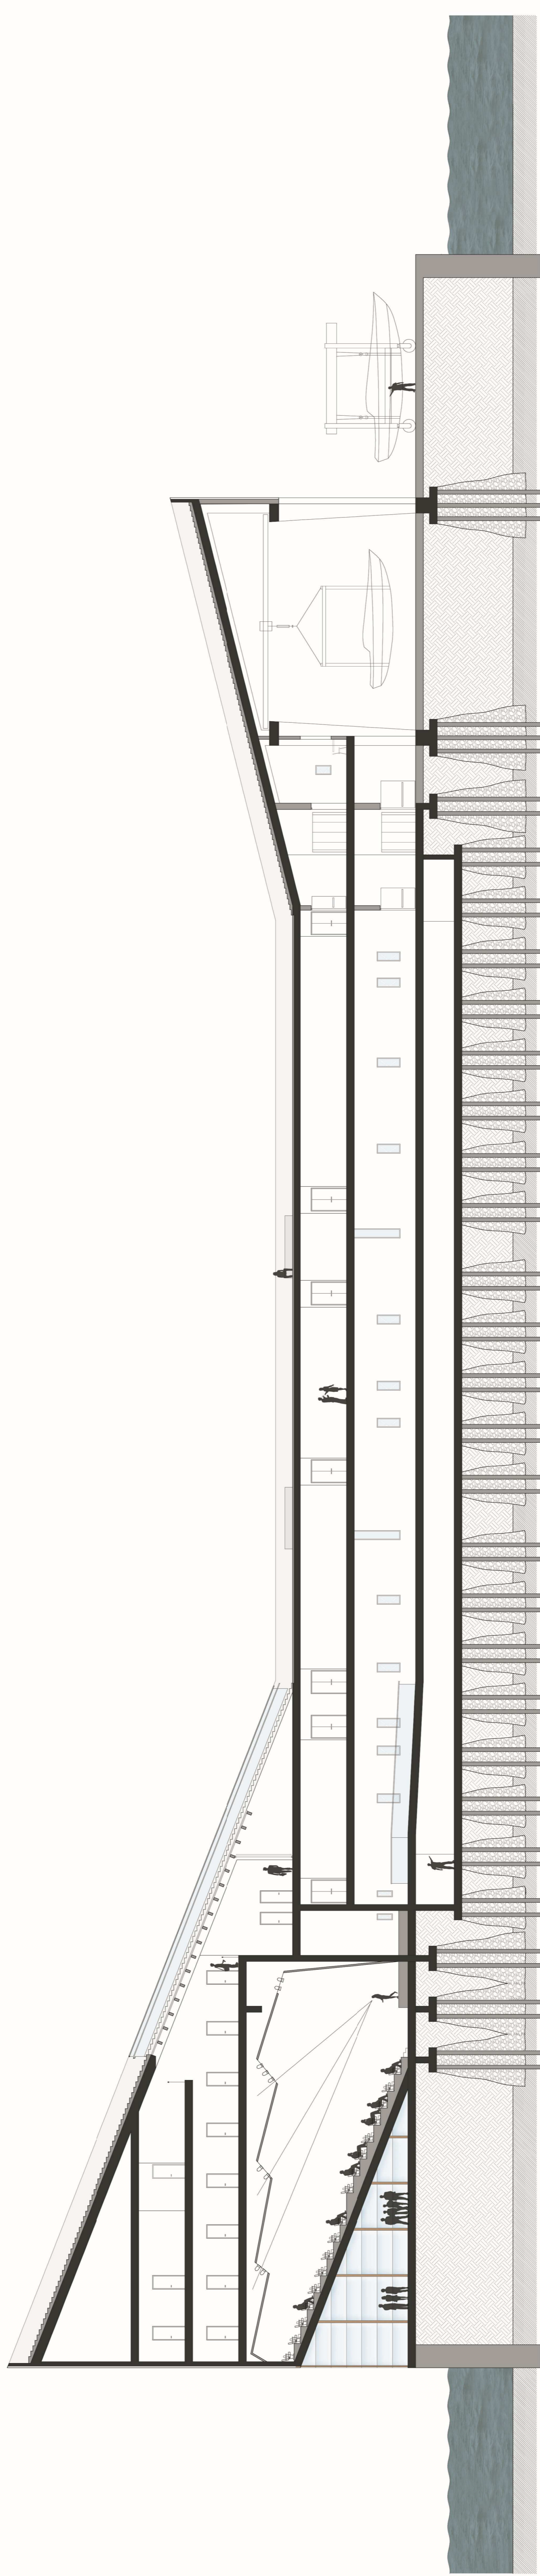

J' EBAKETA e\_1\_200



BISTA SARRERATIK

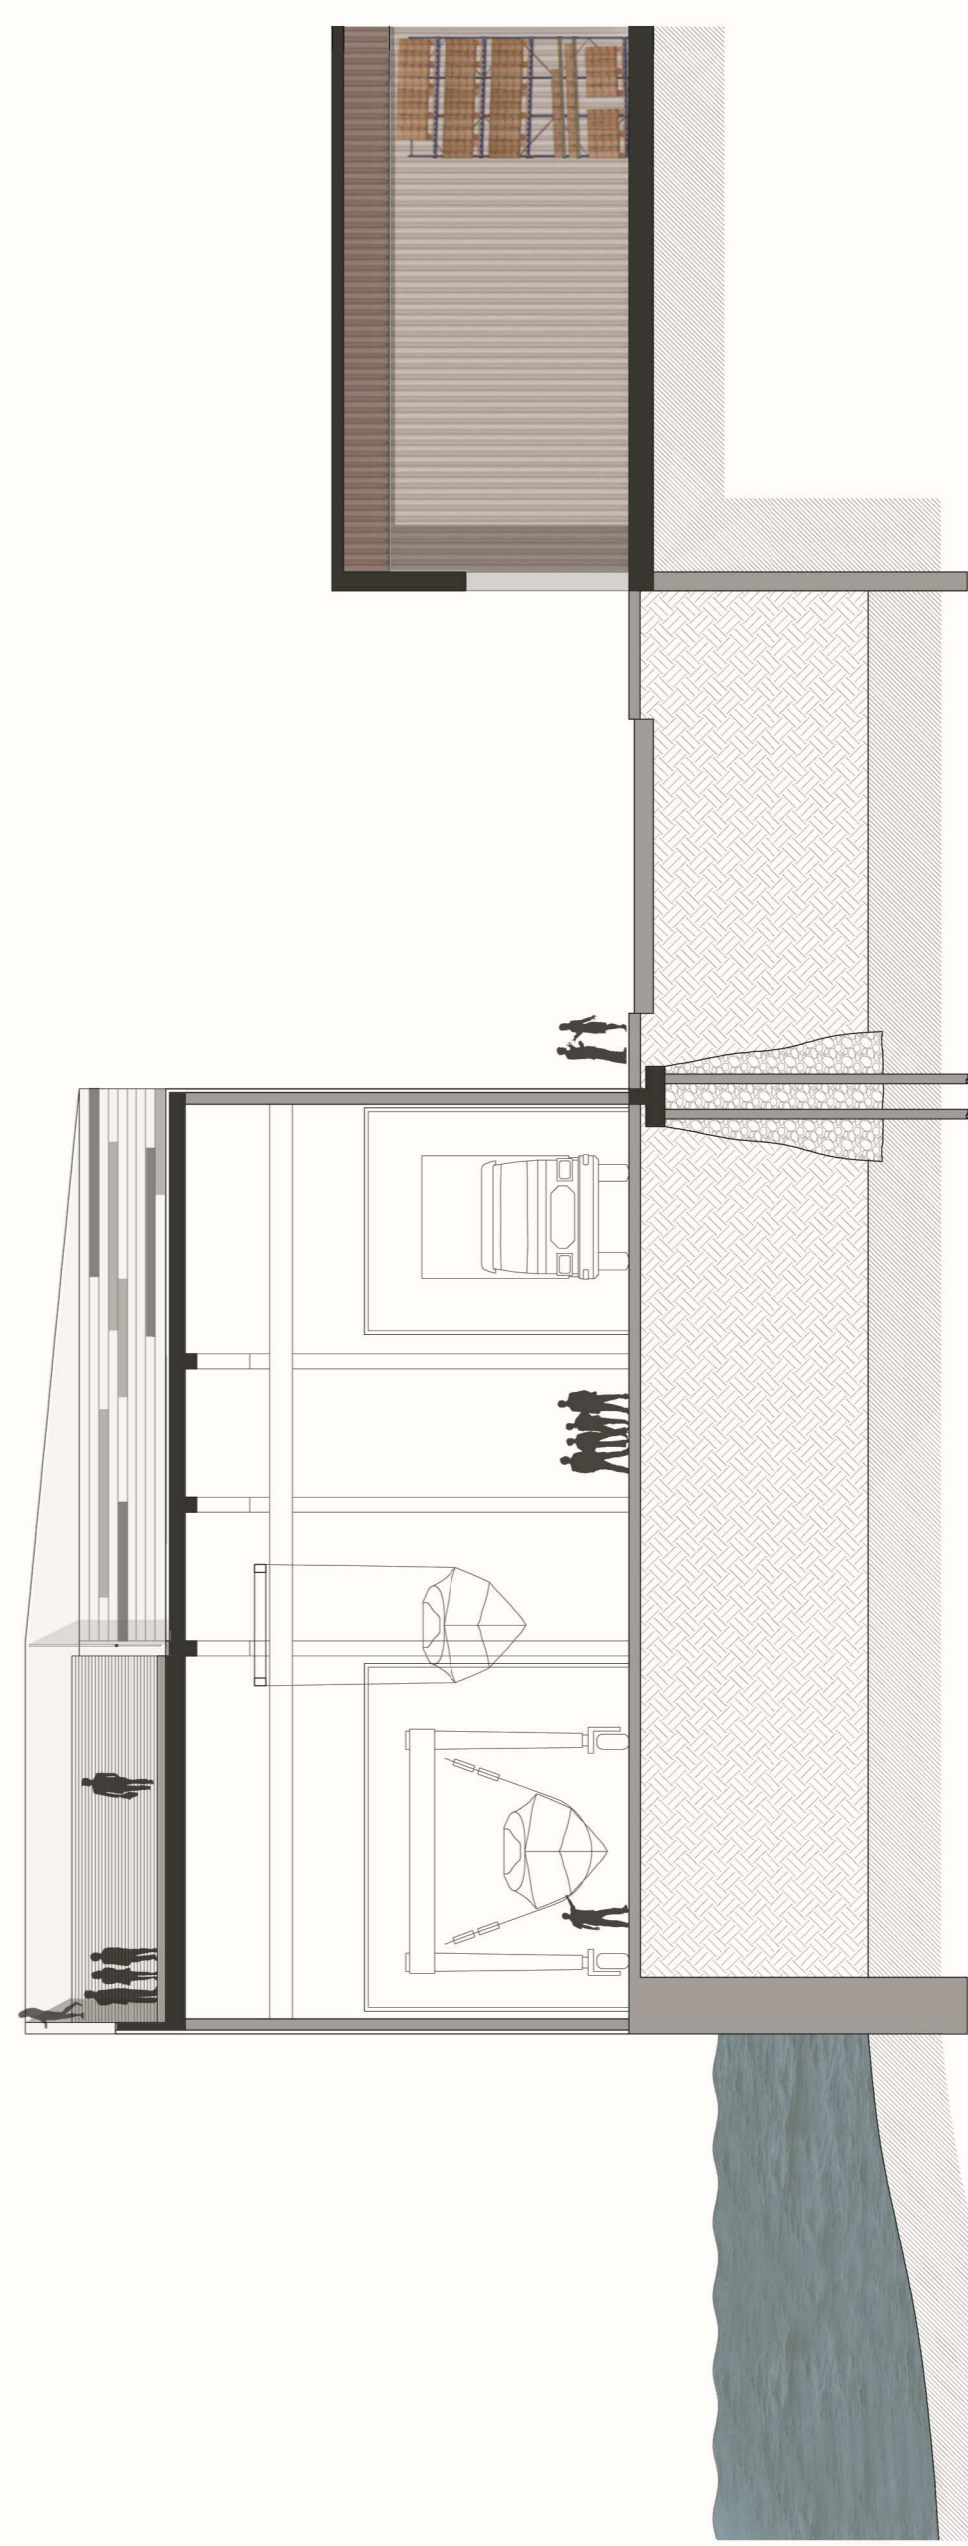

K' EBAKETA e\_1\_200

