


ARQ-03 3D P1 Acotado

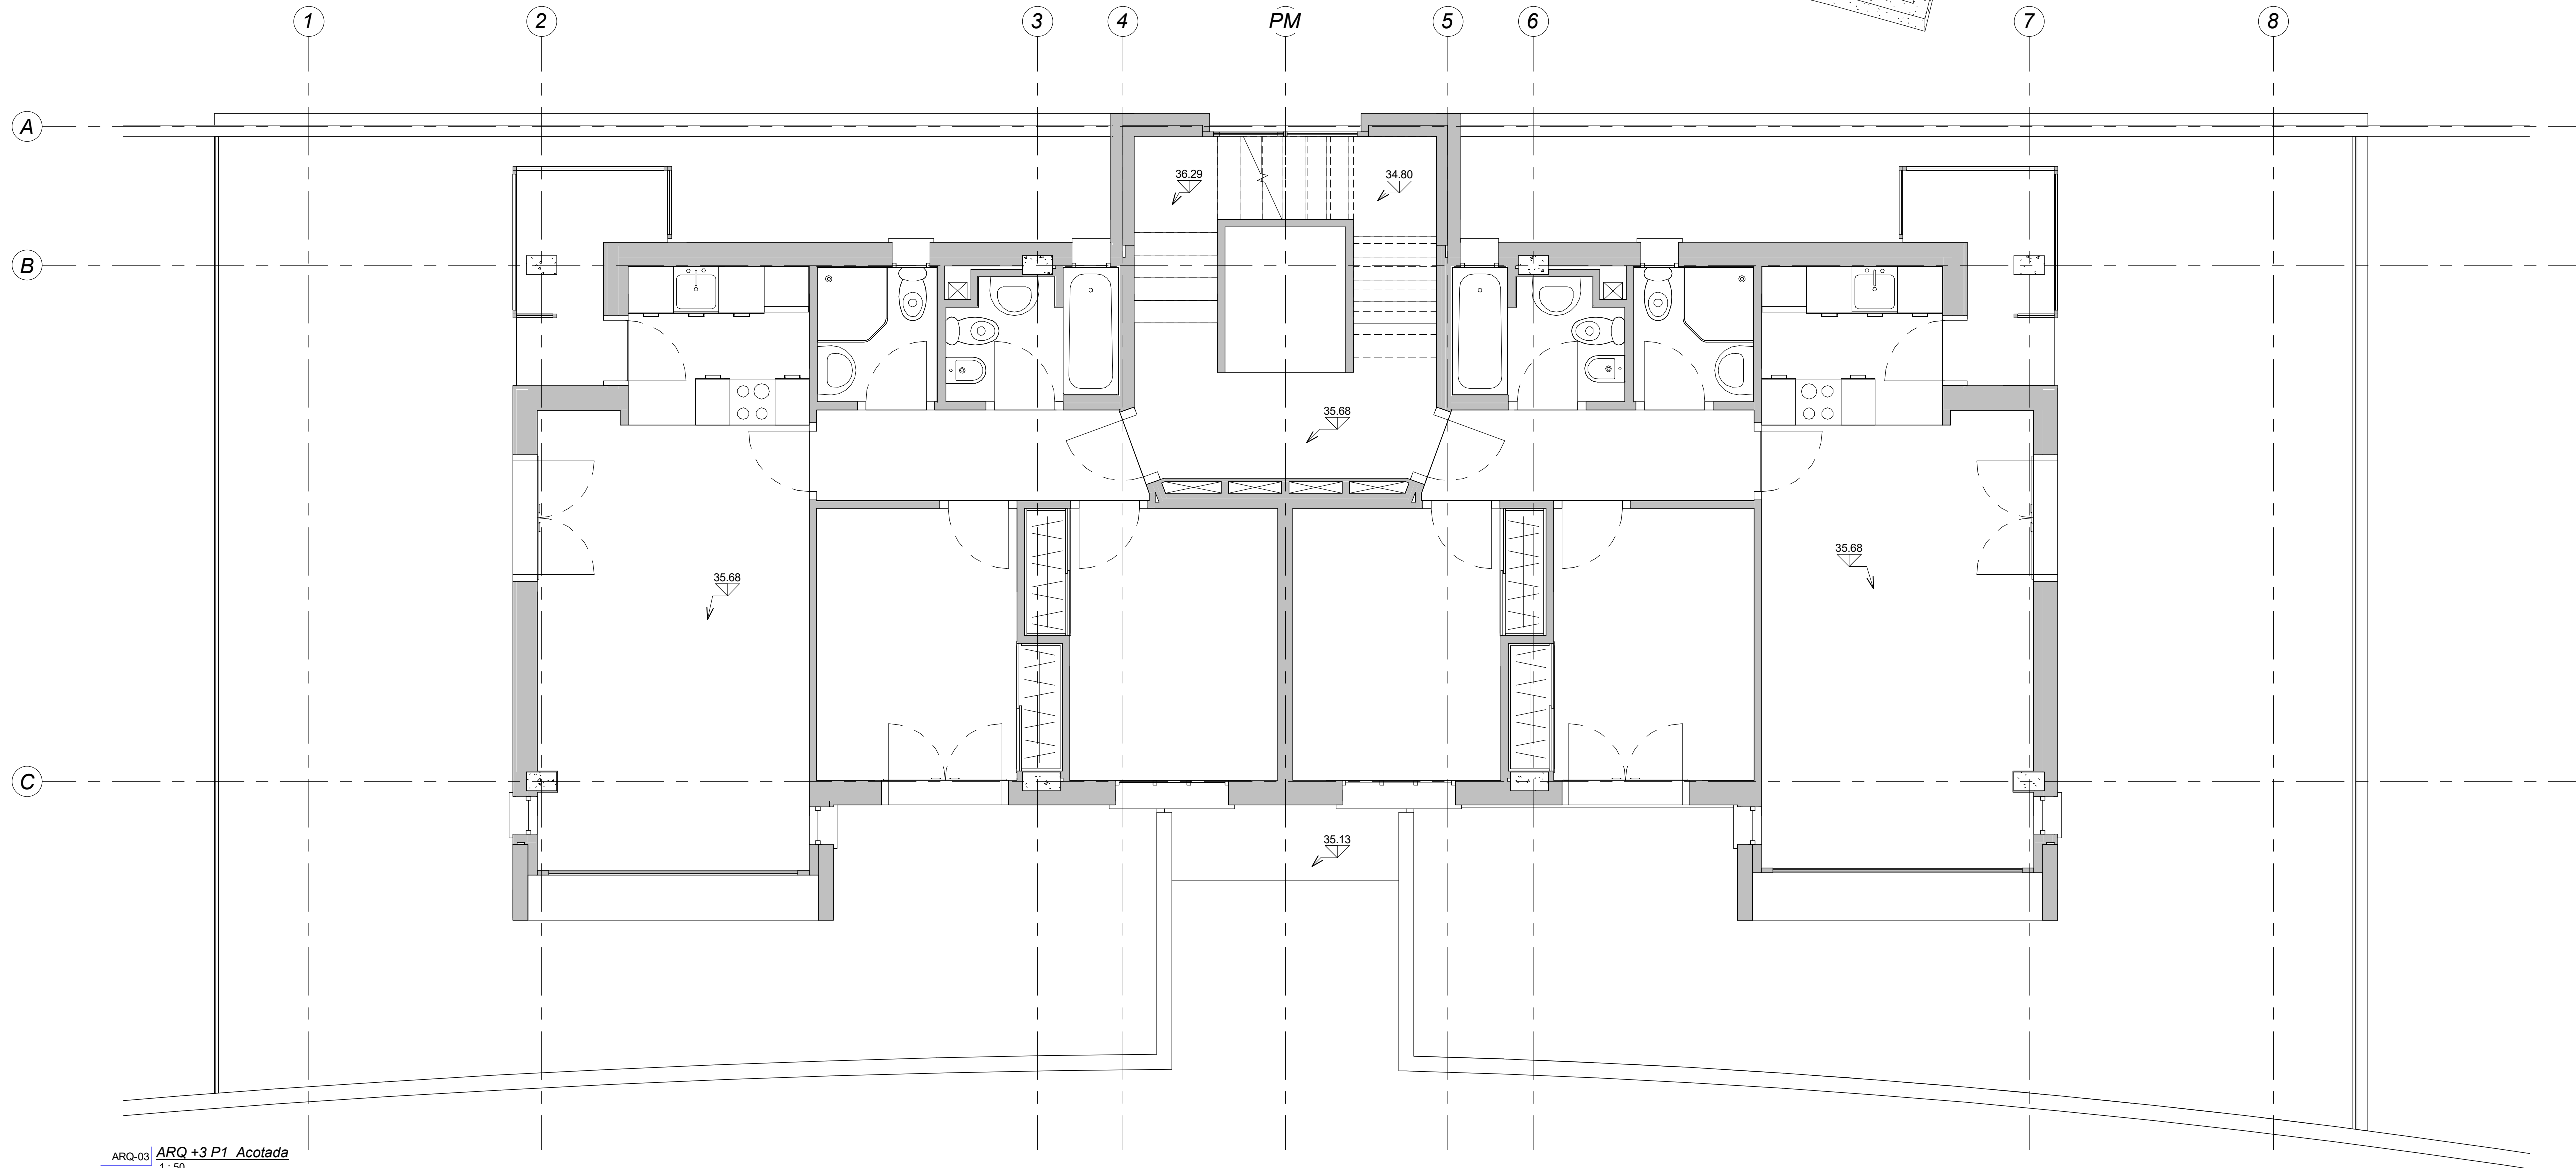

ARQ-03 ARQ +3 P1 Acotada
1:50

