


ARQ-04 3D_P2 Acotado

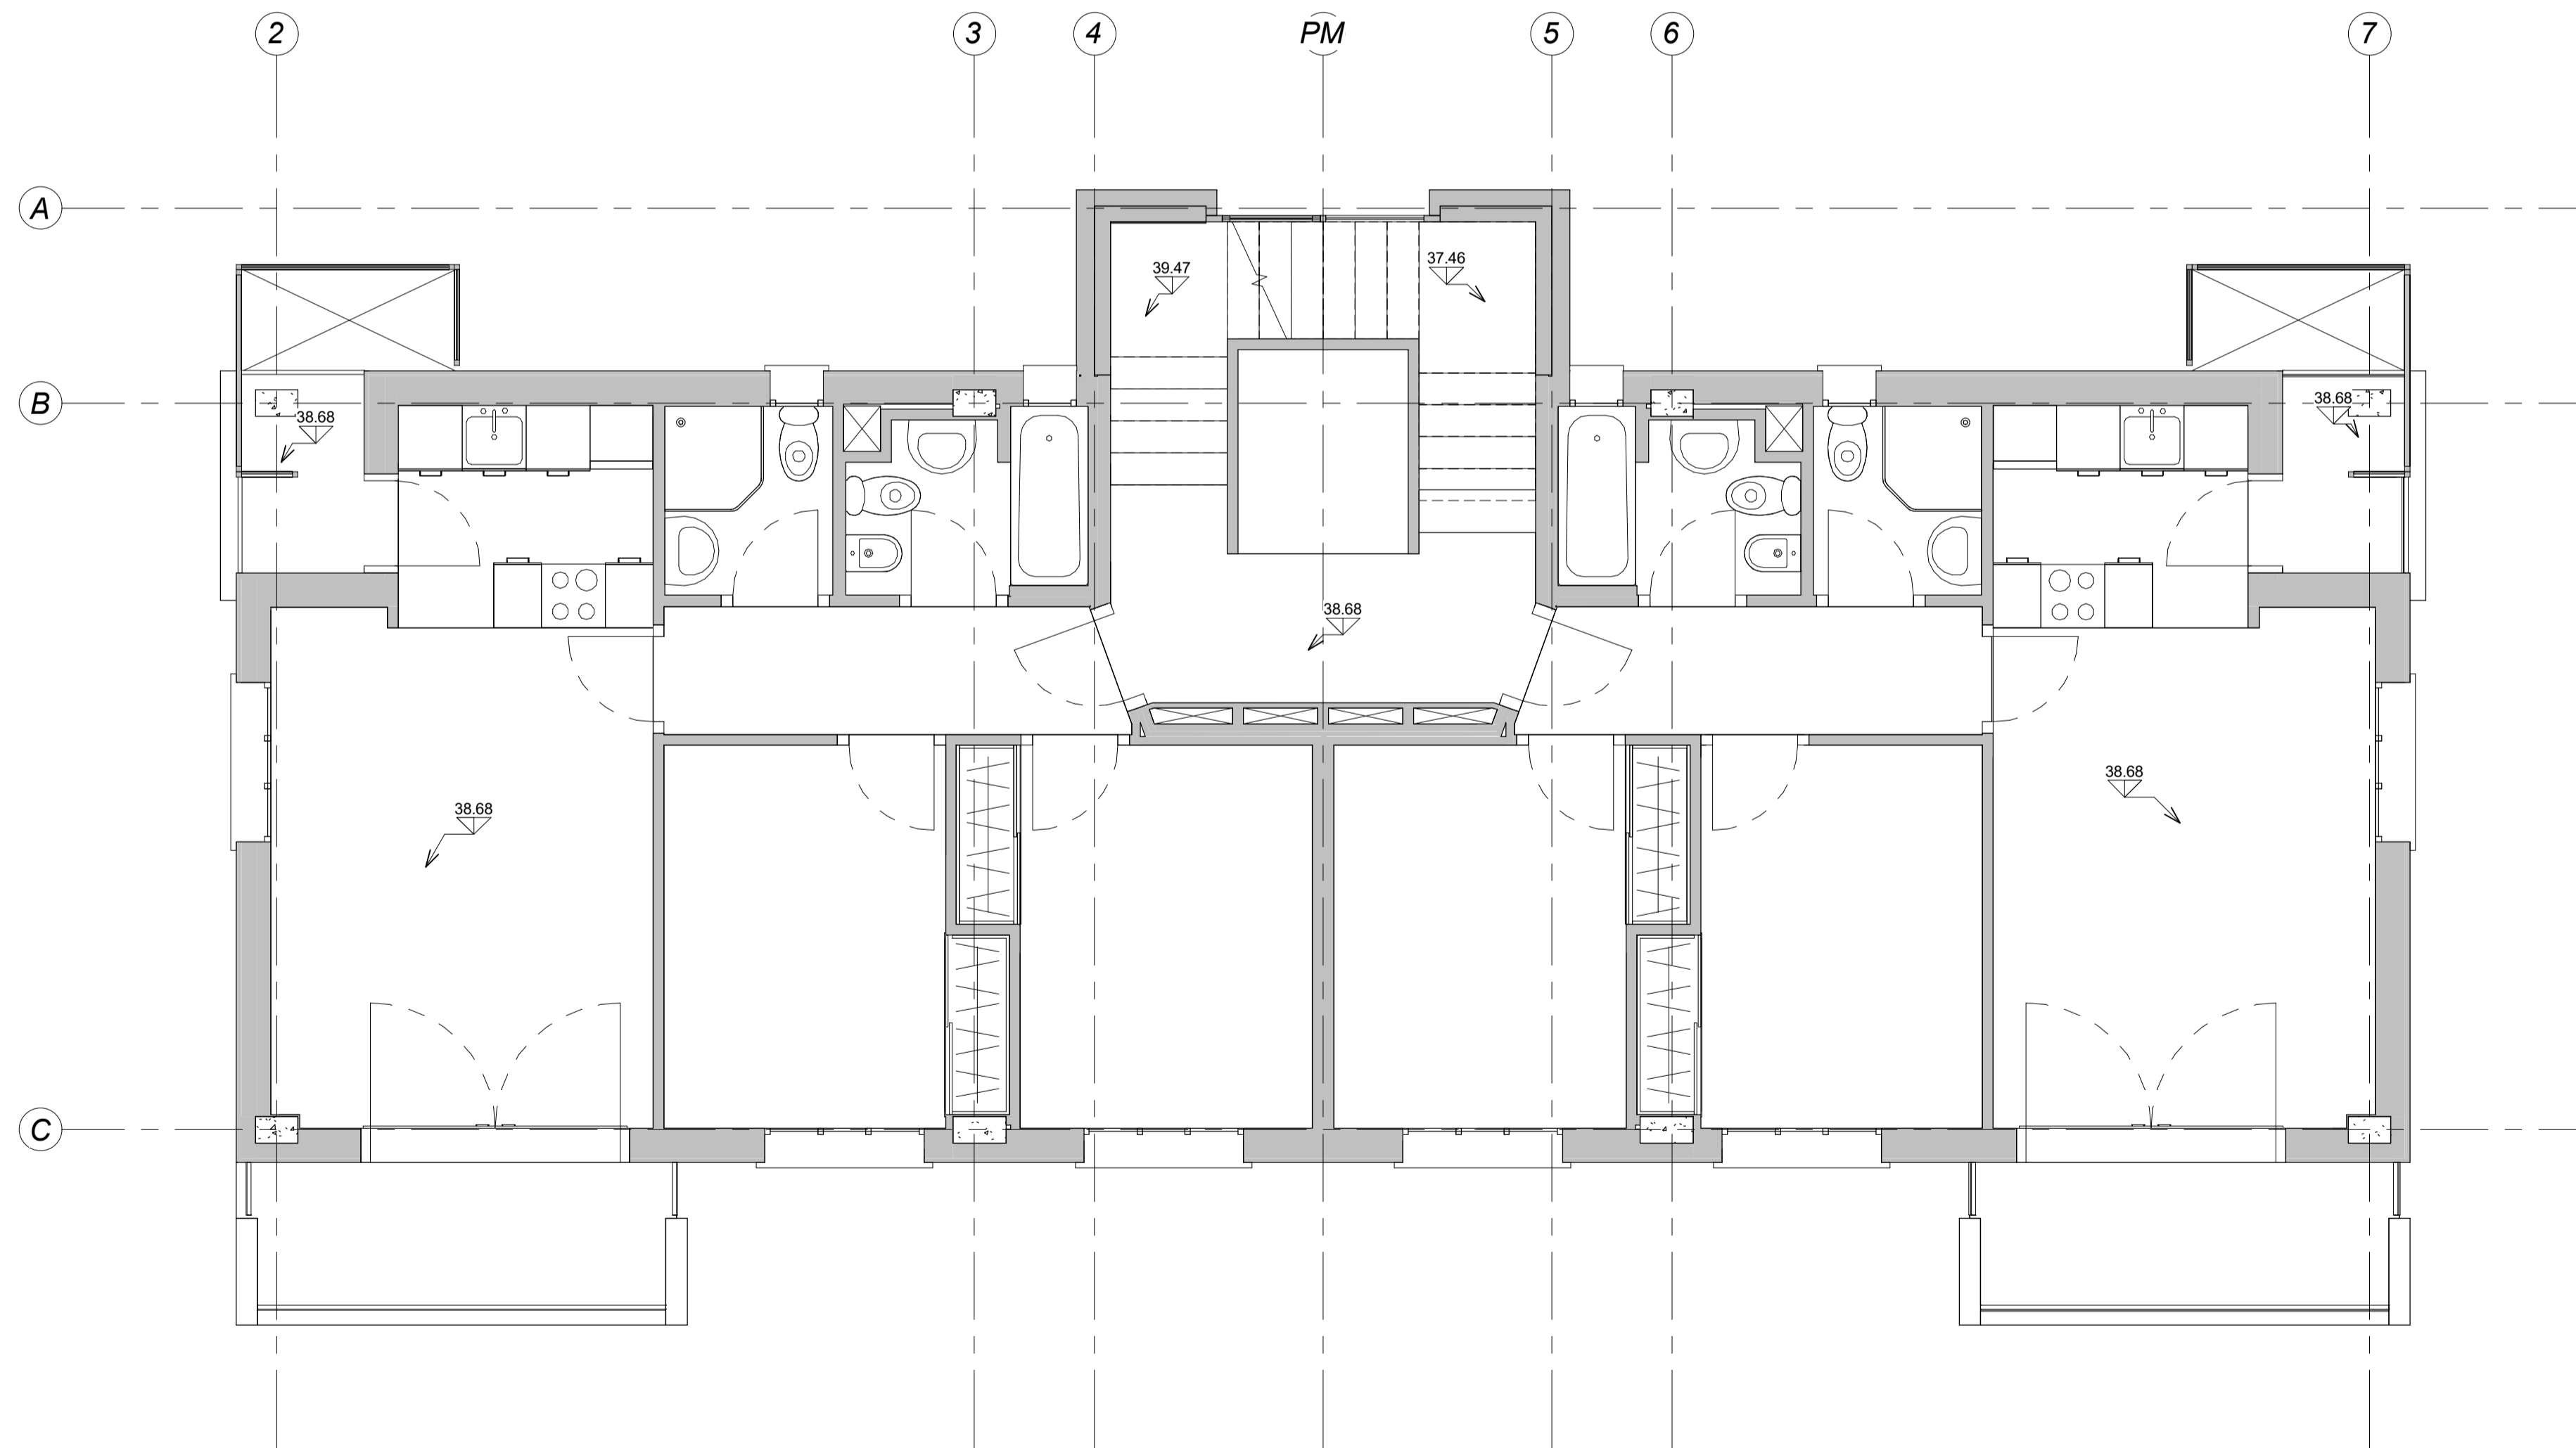

ARQ-04 ARQ +6.18 P2 Acotada
1:50

