

CML_PILARES ESTRUCTURALES_P2

Marca	Tipo	Volumen	Material estructural
P1	250x400 mm	0.28 m³	Hormigón - HA-25/B/20/Ila
P2	250x400 mm	0.28 m³	Hormigón - HA-25/B/20/Ila
P3	250x400 mm	0.28 m³	Hormigón - HA-25/B/20/Ila
P4	250x400 mm	0.28 m³	Hormigón - HA-25/B/20/Ila
P6	250x400 mm	0.28 m³	Hormigón - HA-25/B/20/Ila
P7	500x250 mm	0.34 m³	Hormigón - HA-25/B/20/Ila
P8	500x250 mm	0.34 m³	Hormigón - HA-25/B/20/Ila
P9	250x400 mm	0.28 m³	Hormigón - HA-25/B/20/Ila

Total general: 8


CML_PILARES ESTRUCTURALES_PB

Marca	Tipo	Volumen	Material estructural
P1	250x400 mm	0.17 m³	Hormigón - HA-25/B/20/Ila
P2	250x400 mm	0.15 m³	Hormigón - HA-25/B/20/Ila
P3	250x400 mm	0.31 m³	Hormigón - HA-25/B/20/Ila
P4	250x400 mm	0.34 m³	Hormigón - HA-25/B/20/Ila
P5	250 x 300 mm	0.21 m³	Hormigón, Moldeado in situ, gris
P6	250x400 mm	0.28 m³	Hormigón - HA-25/B/20/Ila
P7	500x250 mm	0.37 m³	Hormigón - HA-25/B/20/Ila

CML_PILARES ESTRUCTURALES_PB

Marca	Tipo	Volumen	Material estructural
P8	500x250 mm	0.37 m³	Hormigón - HA-25/B/20/Ila
P9	250x400 mm	0.33 m³	Hormigón - HA-25/B/20/Ila
P10	250 x 300 mm	0.26 m³	Hormigón, Moldeado in situ, gris
P11	250x250 mm	0.20 m³	Hormigón, Moldeado in situ, gris

Total general: 11

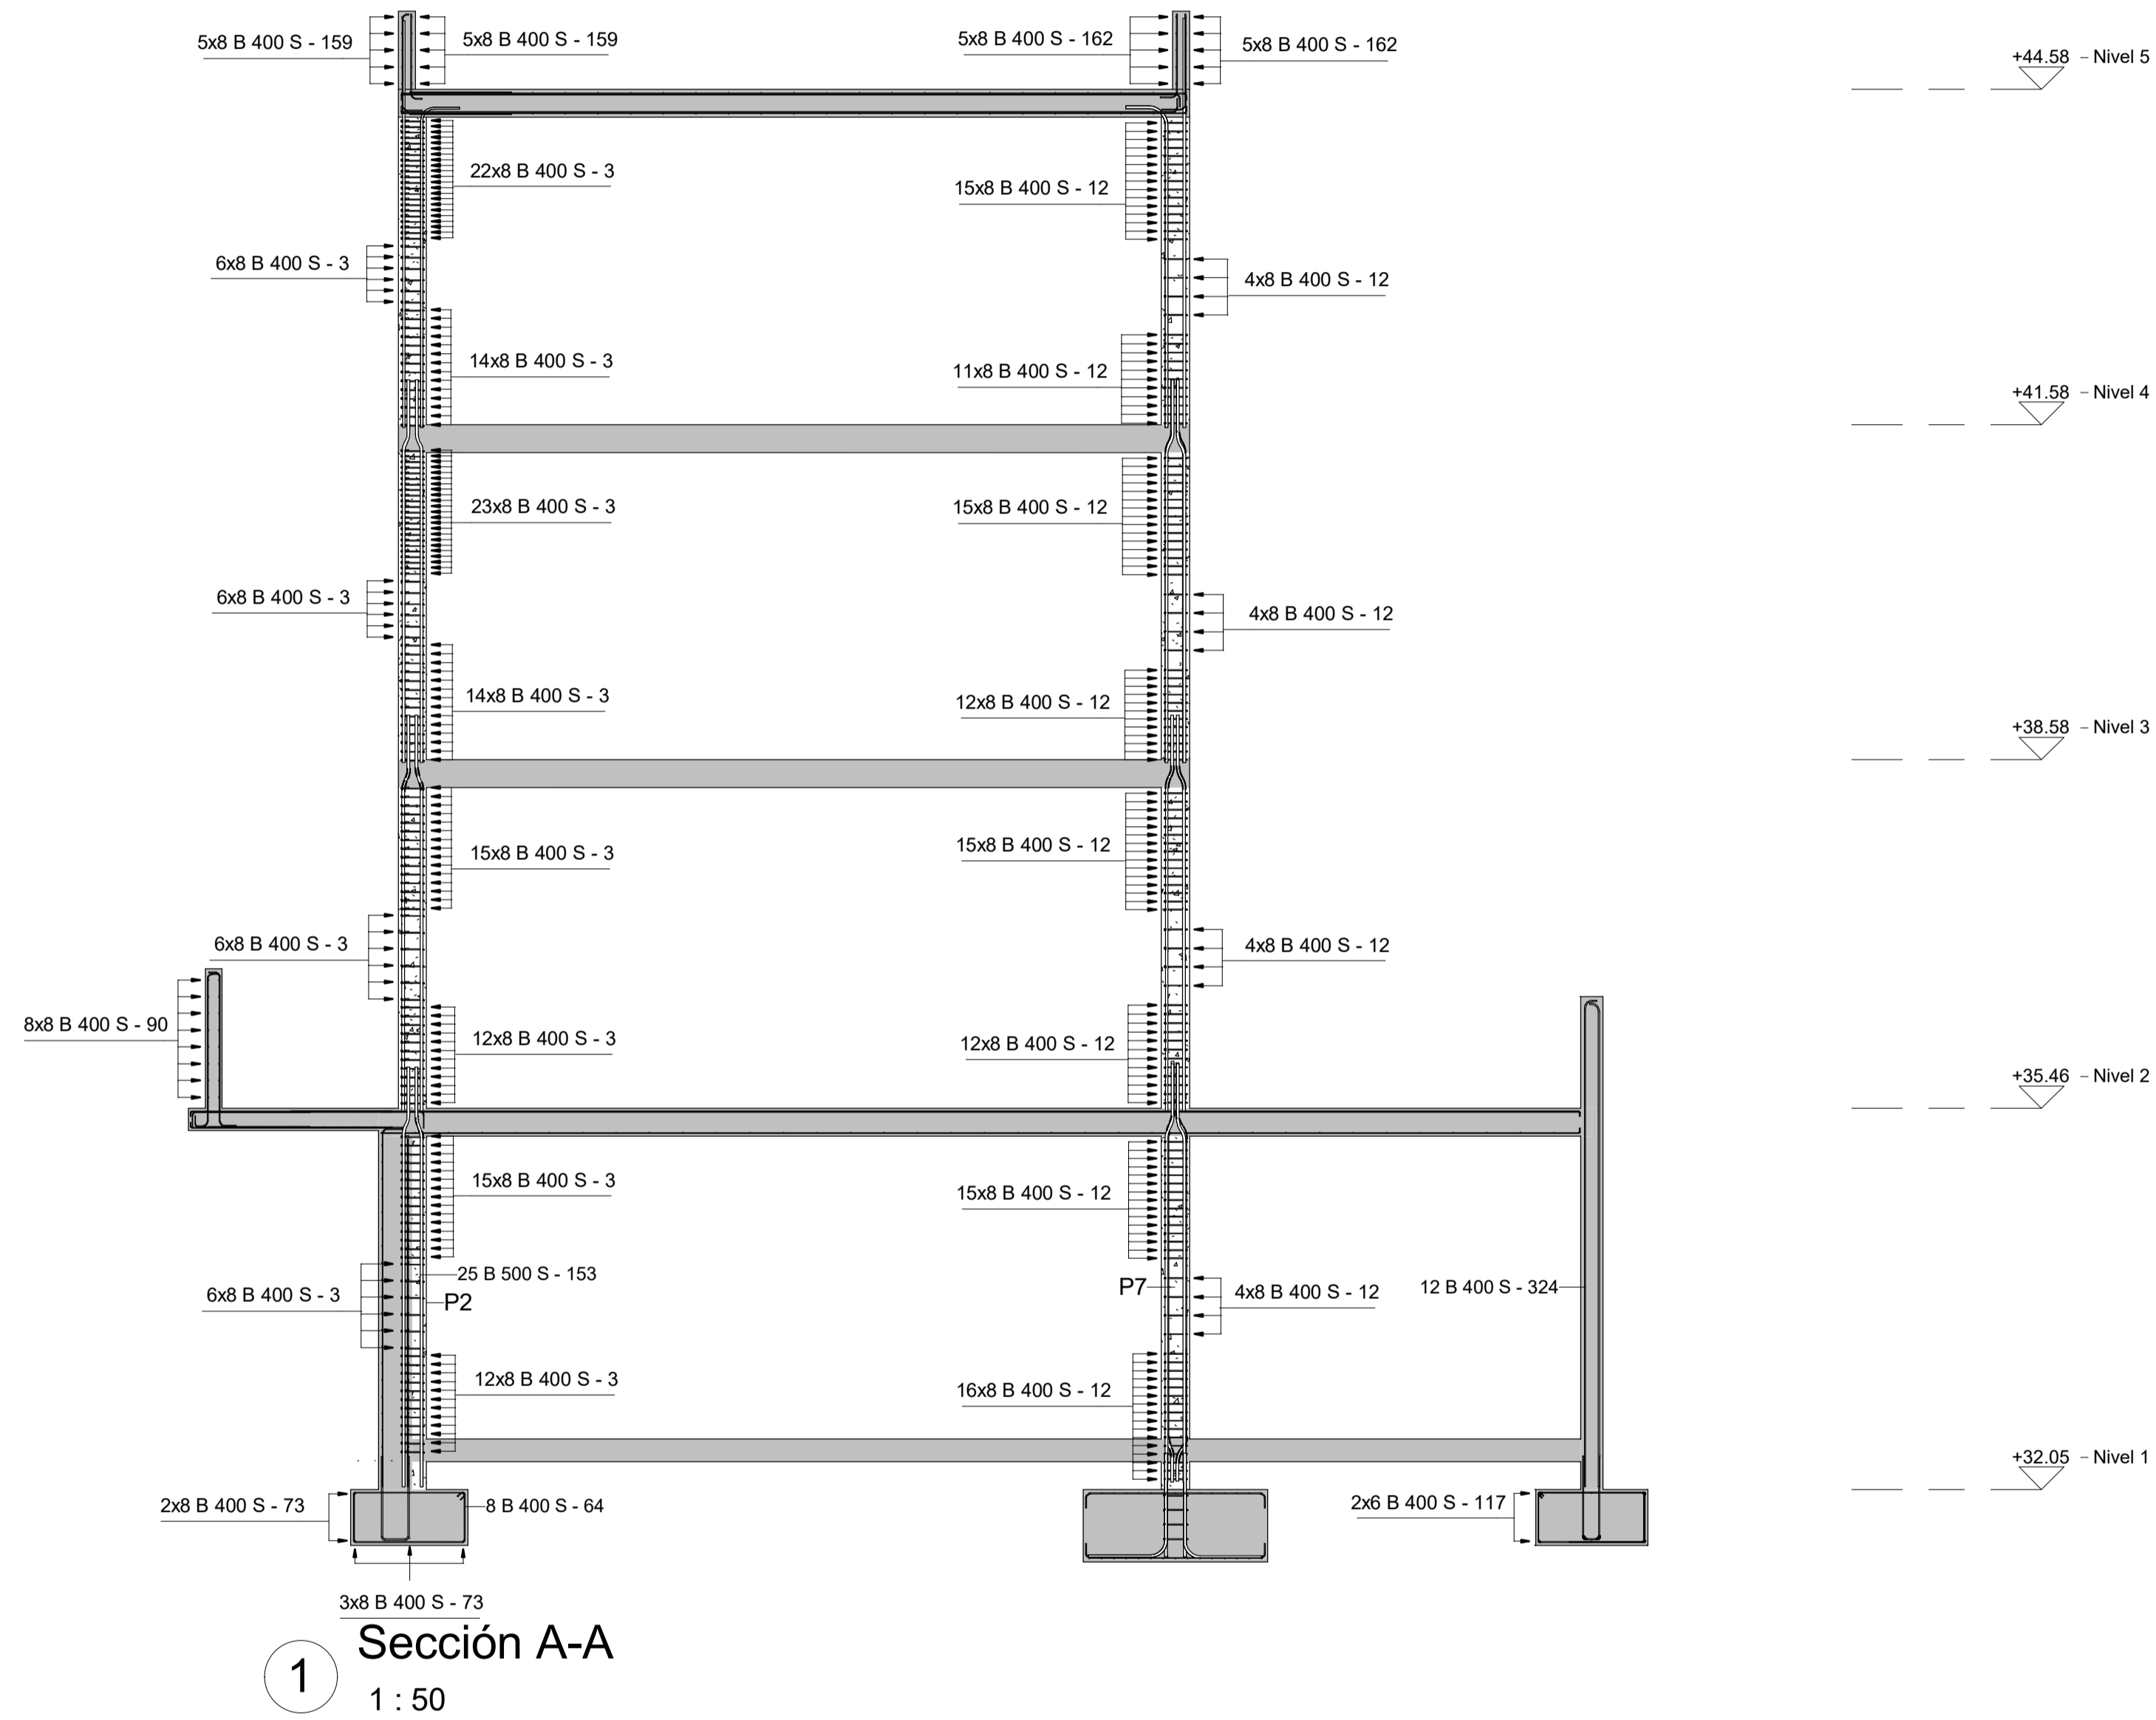

1 Sección A-A
1 : 50

CML_PILARES ESTRUCTURALES_P1

Marca	Tipo	Volumen	Material estructural
P1	250x400 mm	0.29 m³	Hormigón - HA-25/B/20/Ila
P2	250x400 mm	0.29 m³	Hormigón - HA-25/B/20/Ila
P3	250x400 mm	0.29 m³	Hormigón - HA-25/B/20/Ila
P4	250x400 mm	0.29 m³	Hormigón - HA-25/B/20/Ila
P6	250x400 mm	0.29 m³	Hormigón - HA-25/B/20/Ila
P7	500x250 mm	0.36 m³	Hormigón - HA-25/B/20/Ila
P8	500x250 mm	0.36 m³	Hormigón - HA-25/B/20/Ila
P9	250x400 mm	0.29 m³	Hormigón - HA-25/B/20/Ila

Total general: 8

CML_PILARES ESTRUCTURALES_P3

Marca	Tipo	Volumen	Material estructural
P1	250x400 mm	0.28 m³	Hormigón - HA-25/B/20/Ila
P2	250x400 mm	0.28 m³	Hormigón - HA-25/B/20/Ila
P3	250x400 mm	0.28 m³	Hormigón - HA-25/B/20/Ila
P4	250x400 mm	0.28 m³	Hormigón - HA-25/B/20/Ila
P6	250x400 mm	0.28 m³	Hormigón - HA-25/B/20/Ila
P7	500x250 mm	0.34 m³	Hormigón - HA-25/B/20/Ila
P8	500x250 mm	0.34 m³	Hormigón - HA-25/B/20/Ila
P9	250x400 mm	0.28 m³	Hormigón - HA-25/B/20/Ila

Total general: 8

