



2 Detalle P1_A

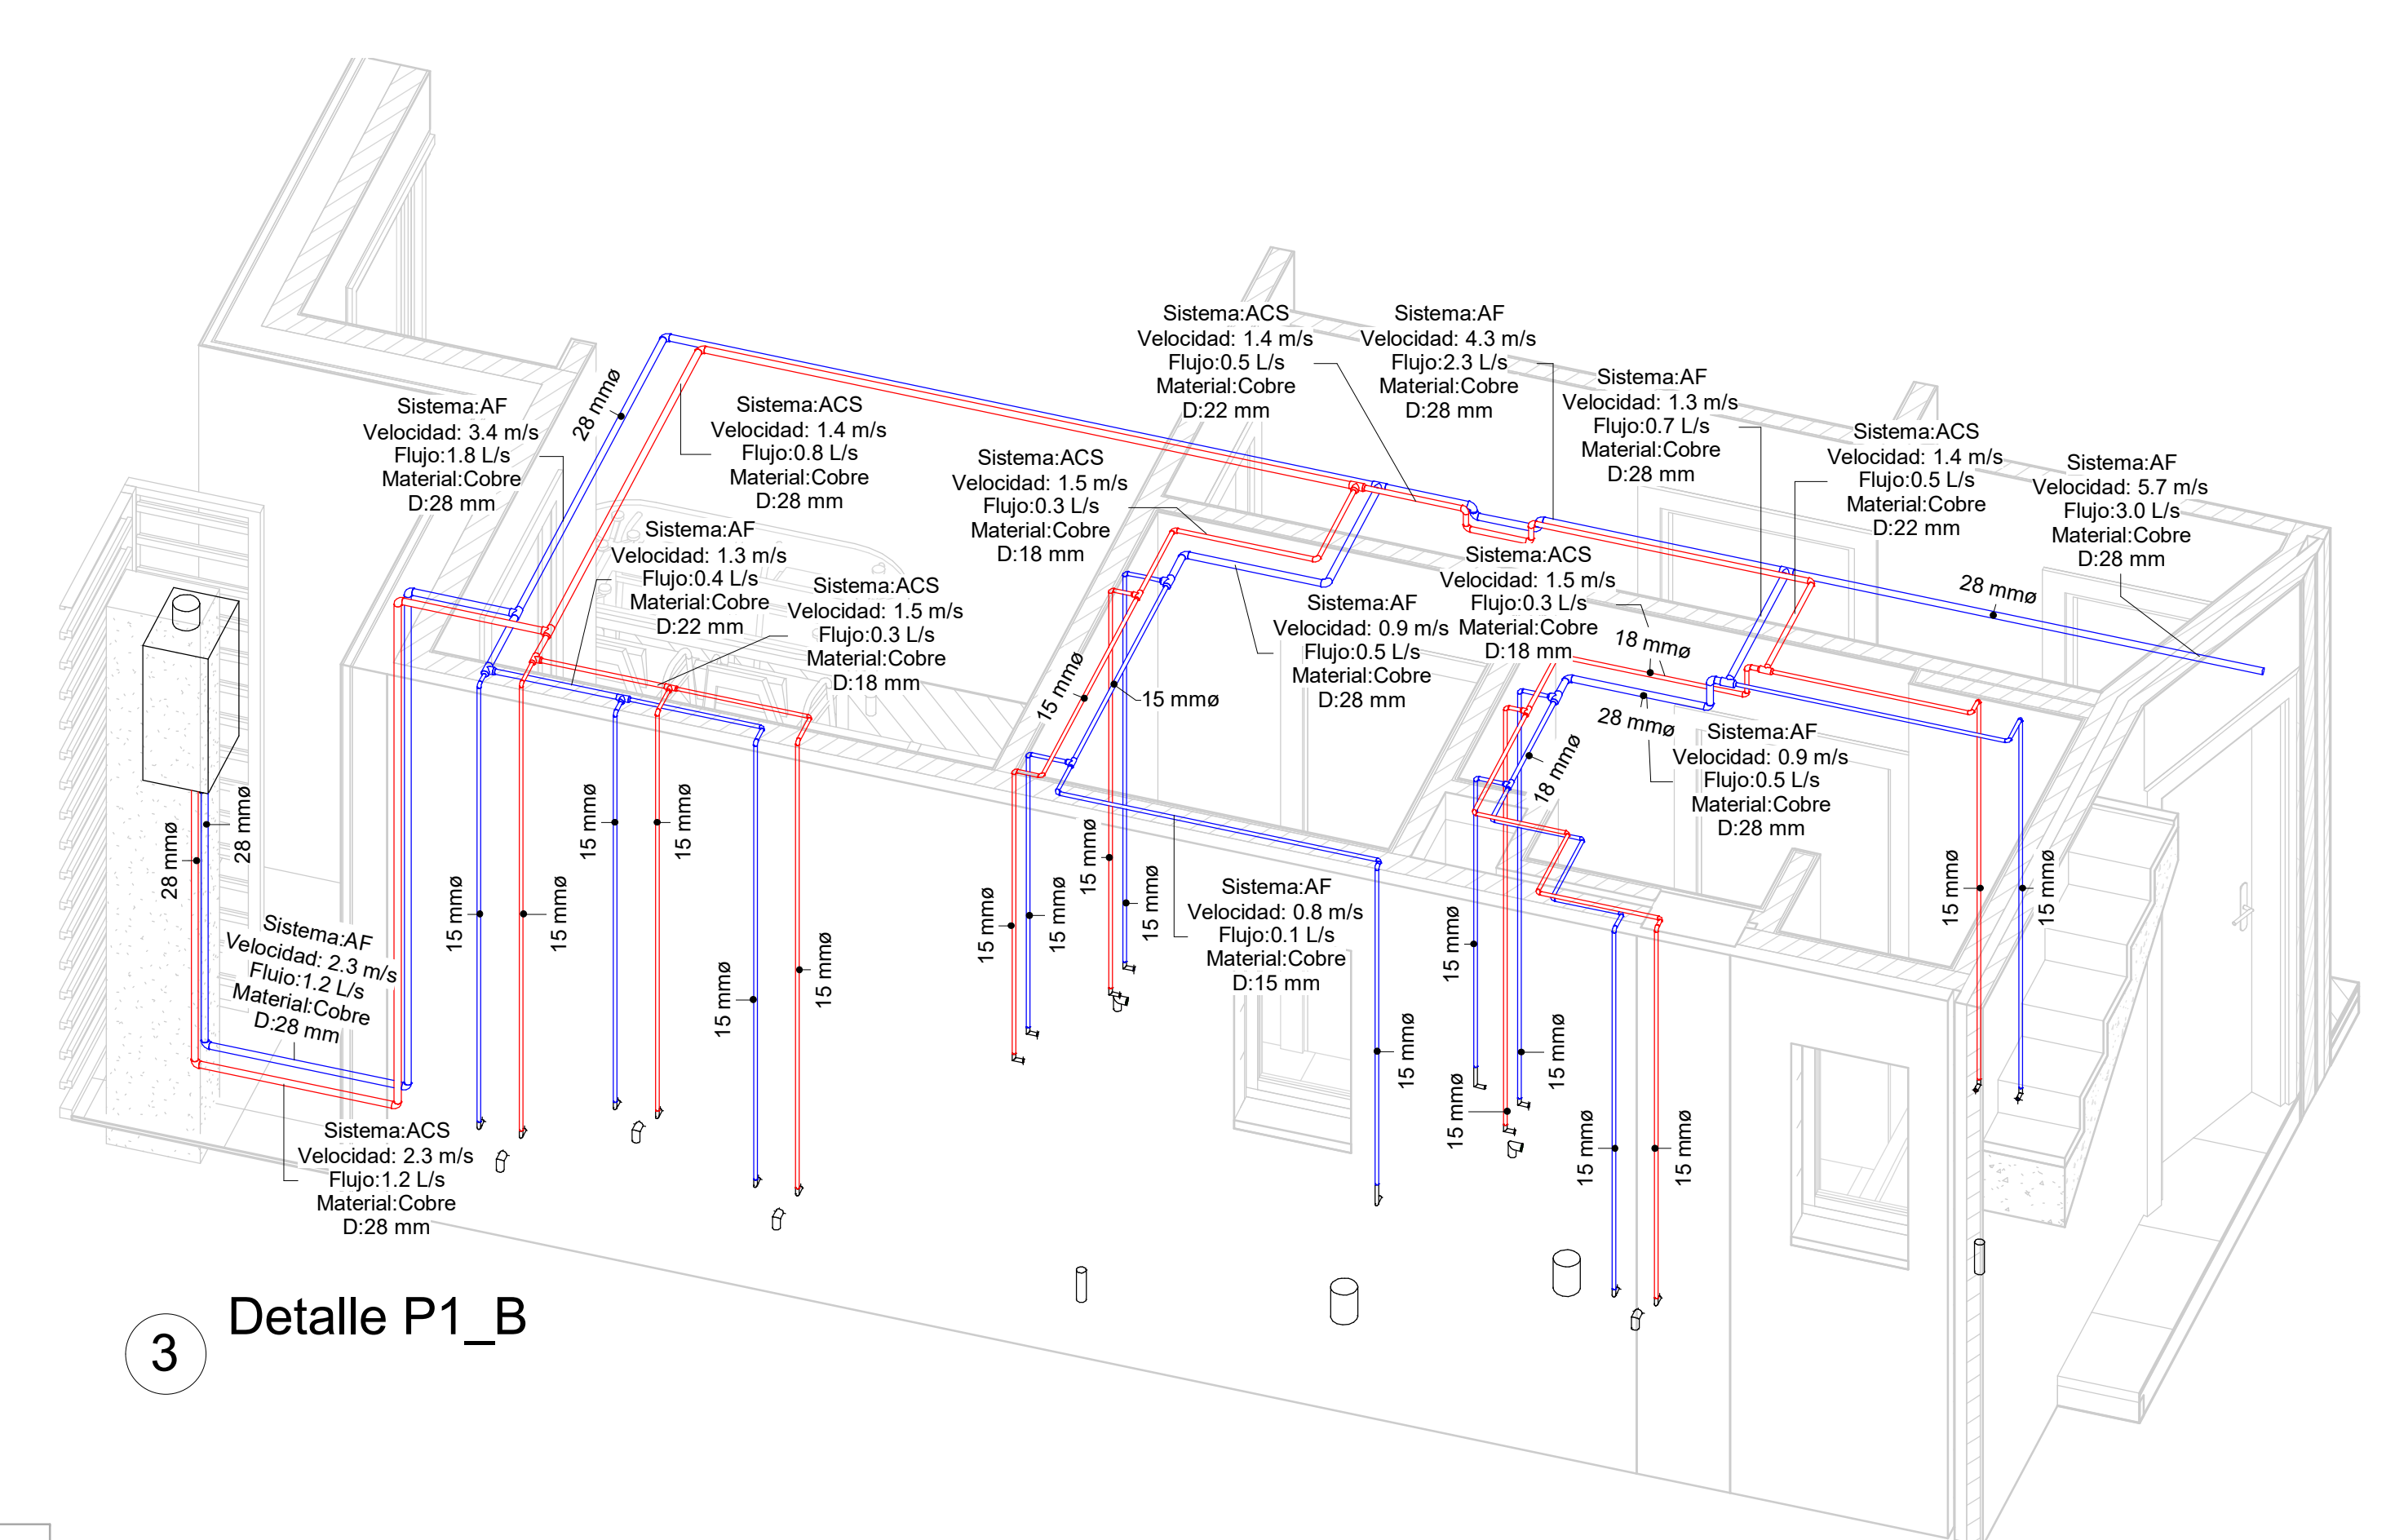

3 Detalle P1_B

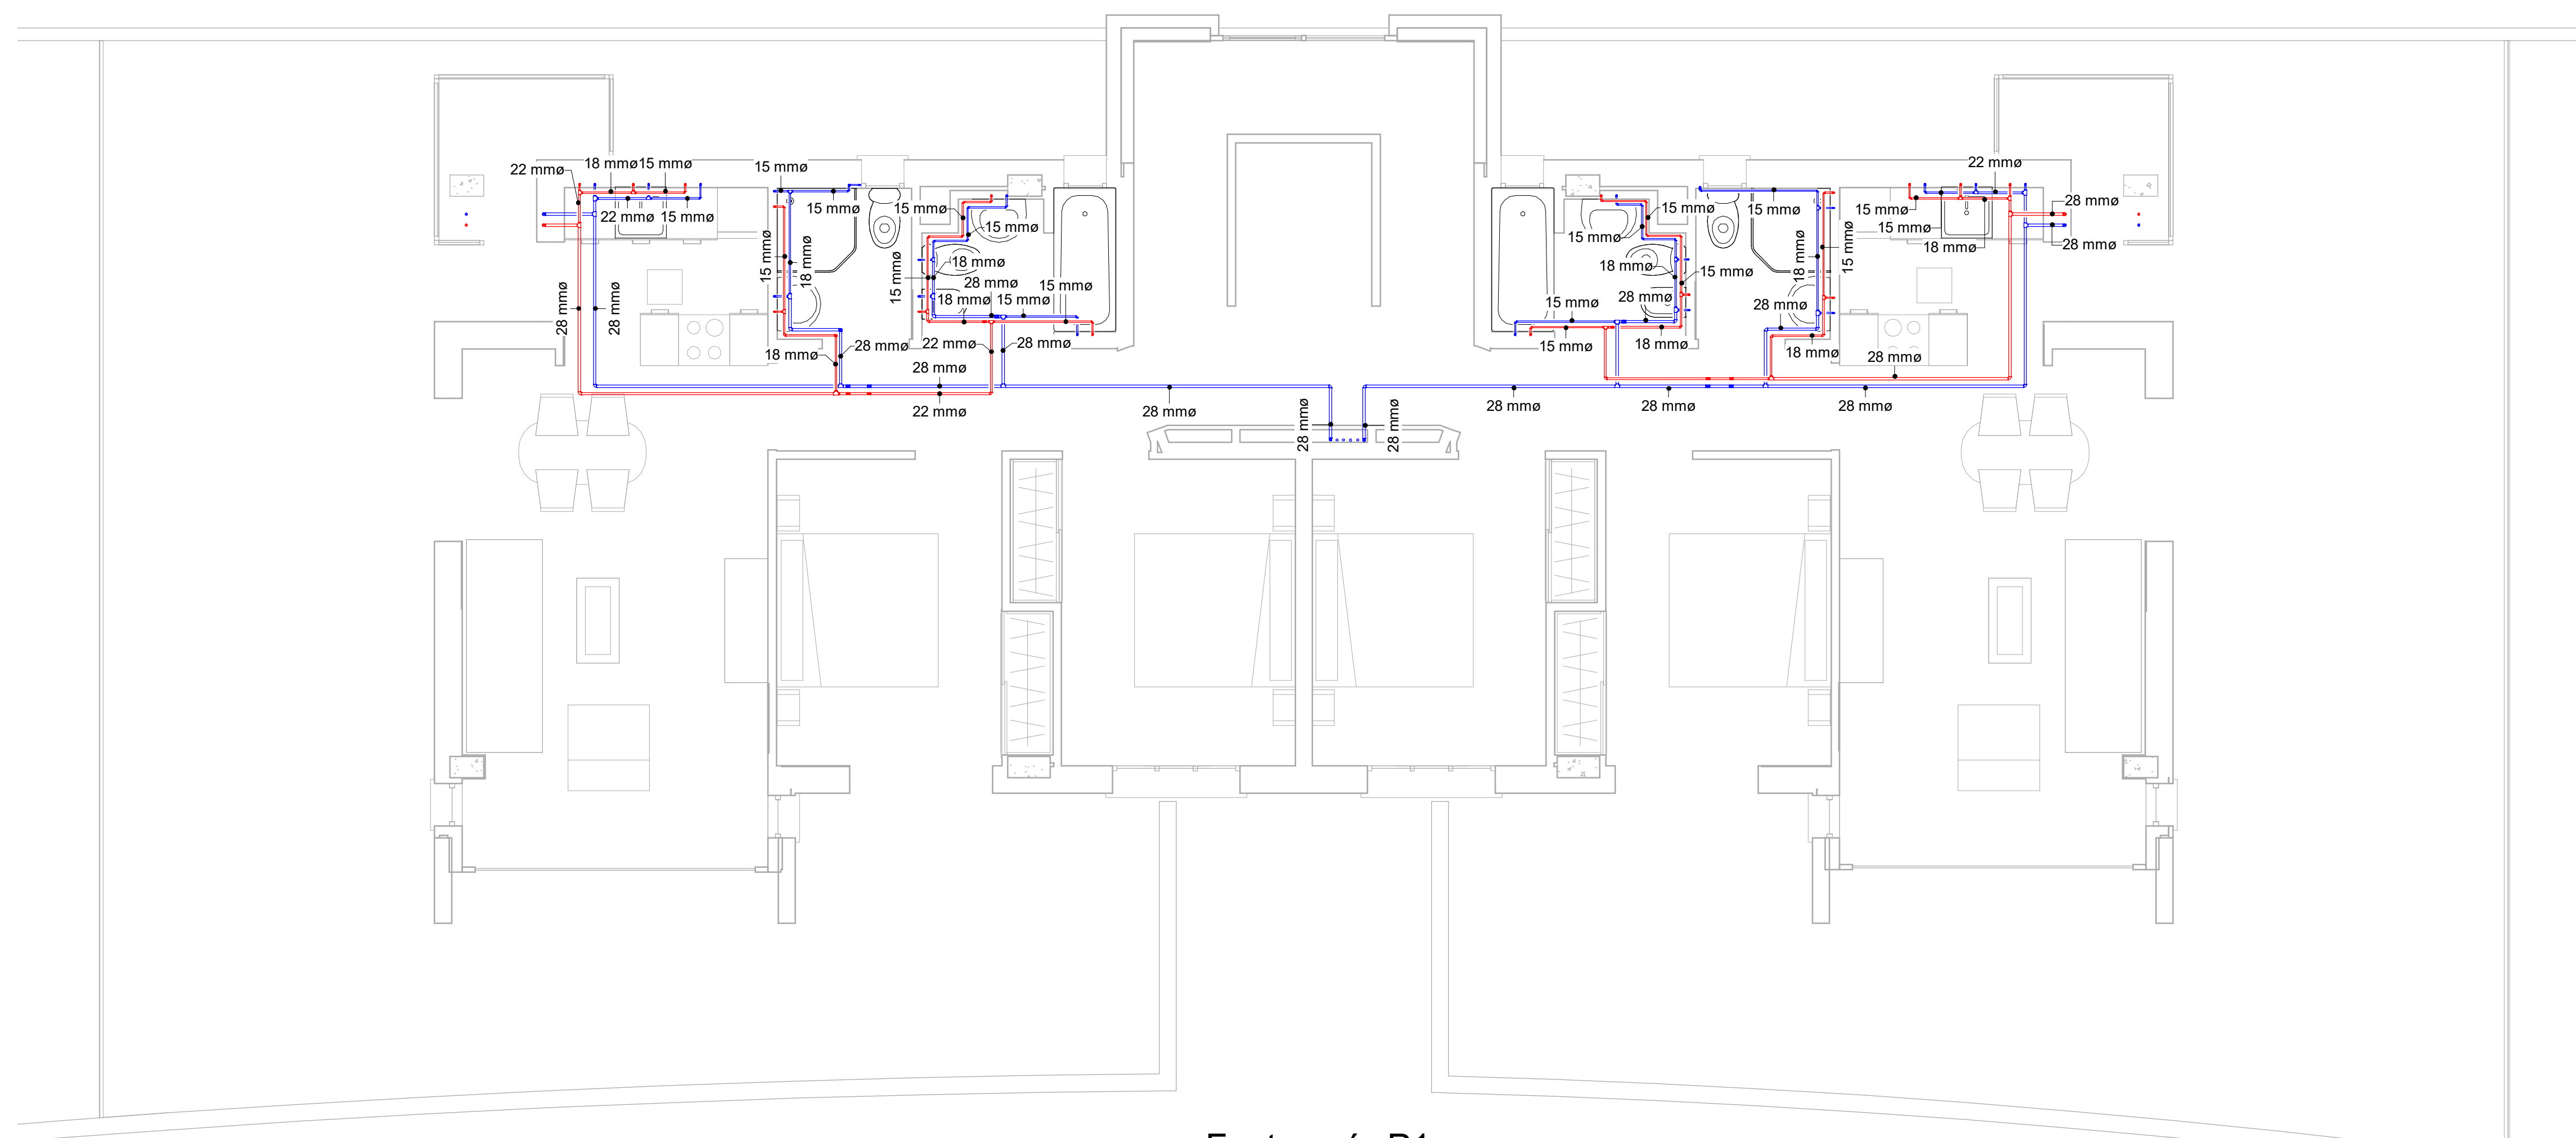

1 Fontanería P1
1 : 50

